



1



2

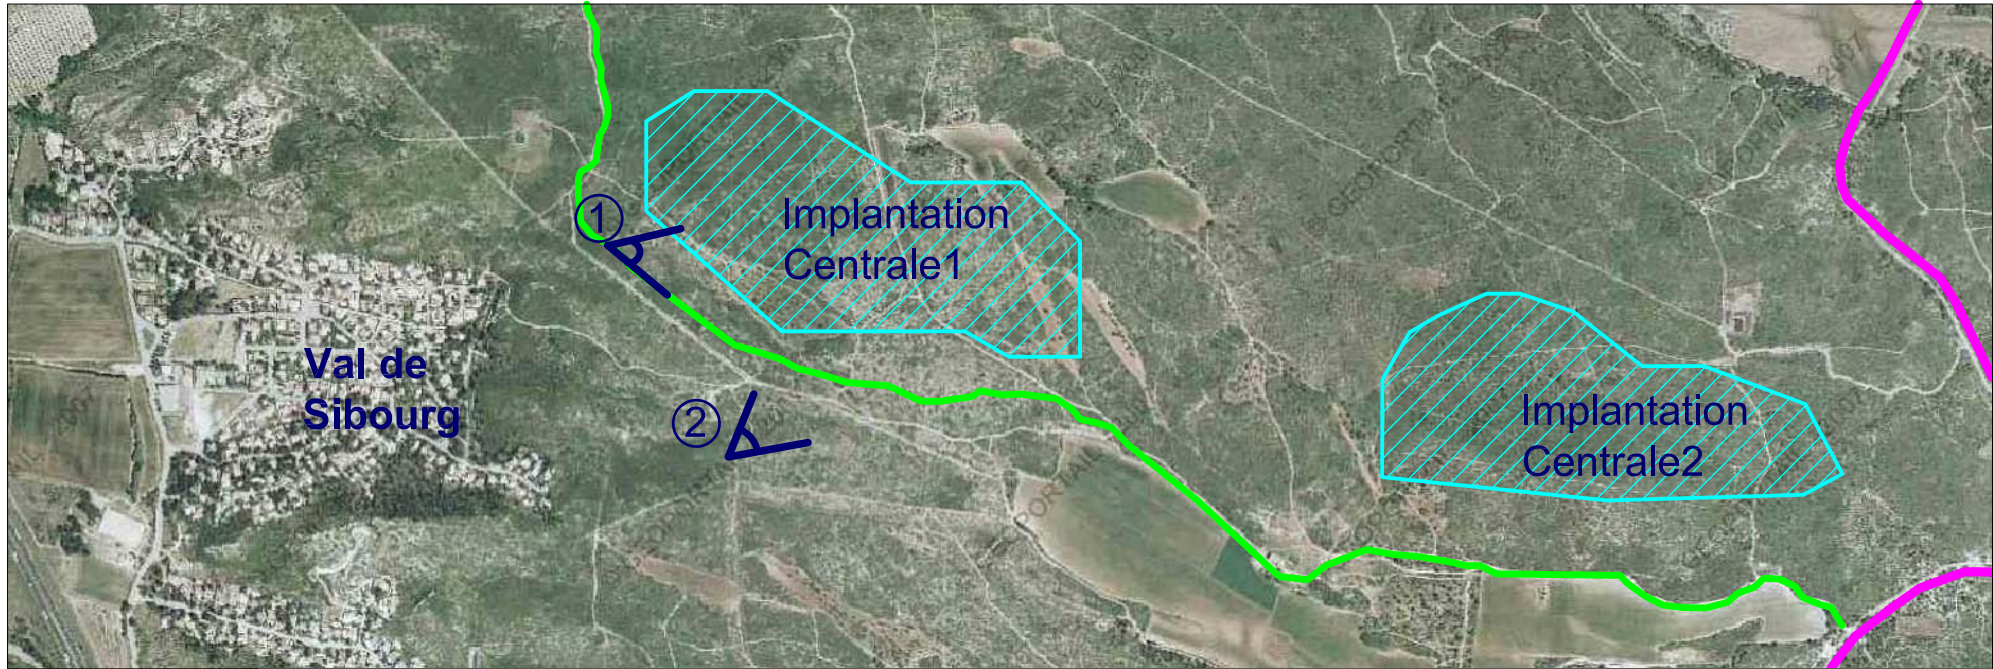

1	27/12/2007	Mise a jour	EB	RO
0	27/12/2007	EMISSION ORIGINALE	AF	RO
Rev.	Date	Description	Rev. par	Contrôlé par
PHOTO REPORTAGE 2007				

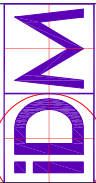

CONILHAC ENERGIES	ARCAN ARCHITECTURE	ID&M idmproject@numericable.fr 19 Quai Rive Neuve 13007 MARSEILLE TEL. 04.96.112.600 FAX 04.96.112.601	P0c
			rev.1
PC 7.07.068		Panneaux Photovoltaïques: CASENEUVE	
		⊕ ◁	

Copyright 2007 ID&M

B

A