
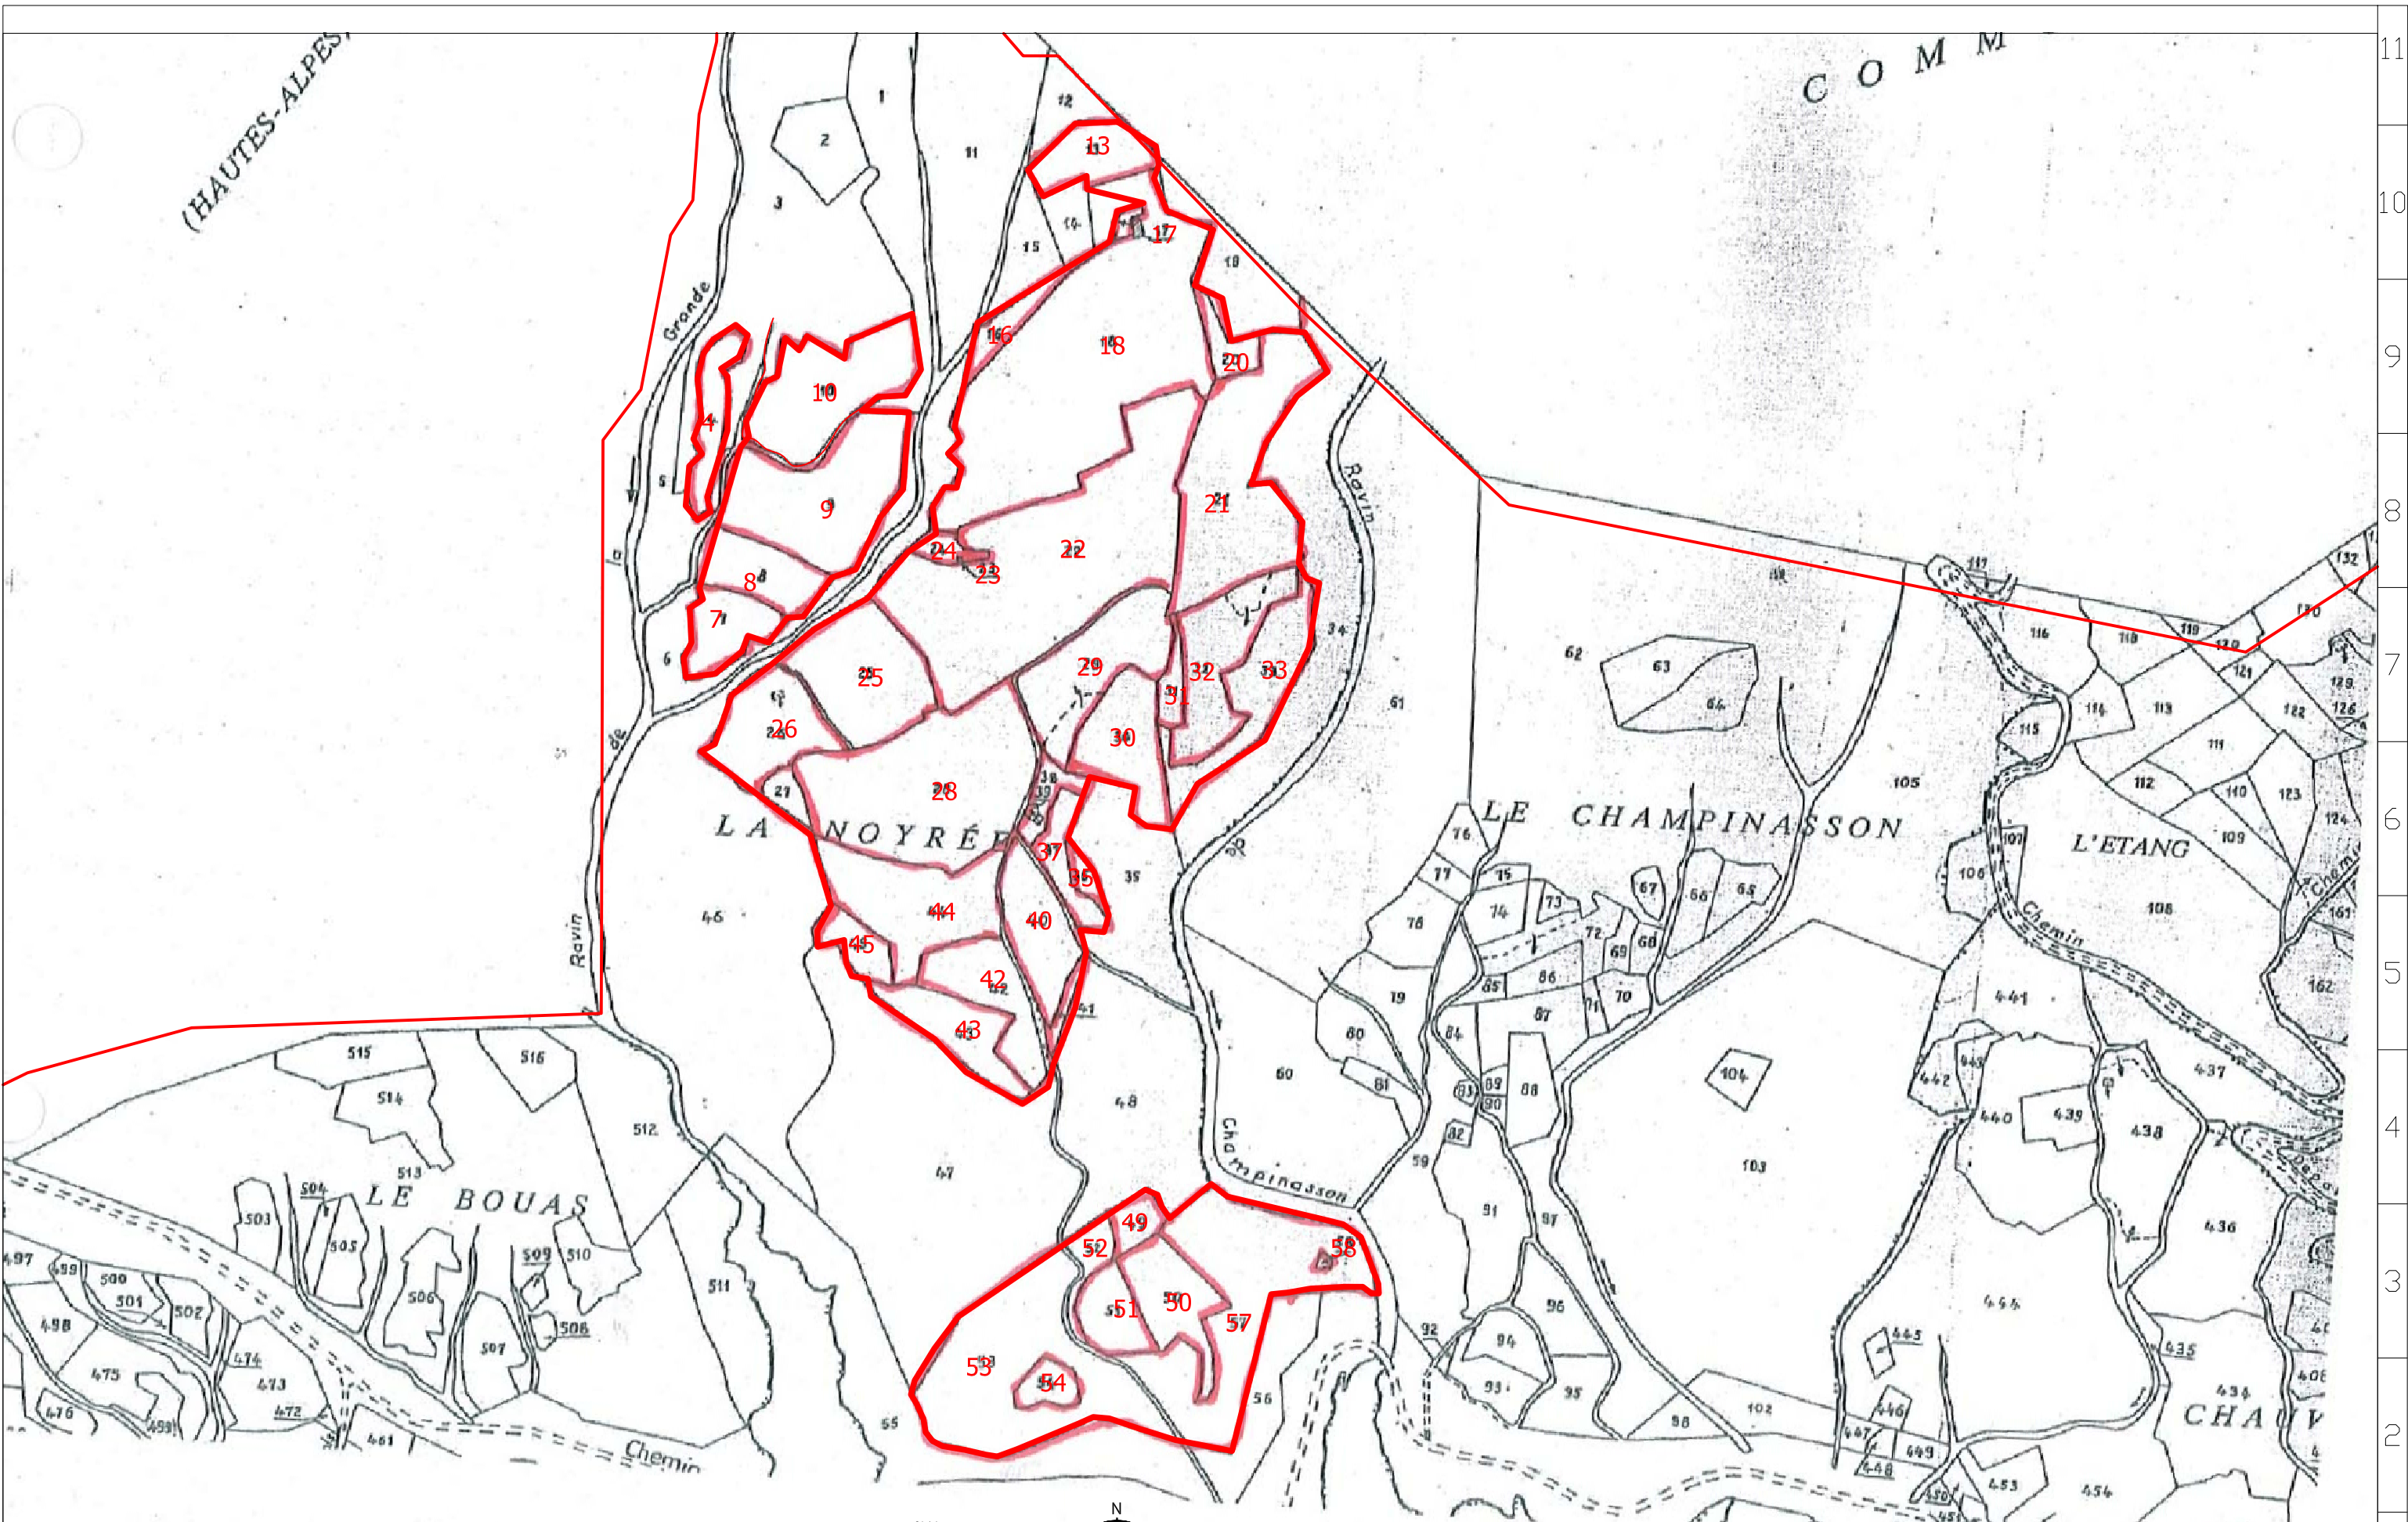


0	26/12/2006	EMISSION ORIGINALE	YC
Rev.	Date	Description	Rev. par
		Plan Catastral	Contrôle par

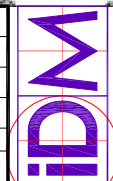

CONILHAC
Energies

ARCAN
Architecture

ID&M idmproject@numericable.fr
19 Quai Rive Neuve 13007 MARSEILLE
TEL. 04.96.112.600 FAX 04.96.112.601

P01
rev.0

PC 7.07.068 Centrale Photovoltaïque: Le Lauzet

0m 500m 1000m 1500m 2000m Echelle: 1/5 000
1cm = 500m

Copyright 2007 ID&M