

A

B

C


D

E

F

G

H

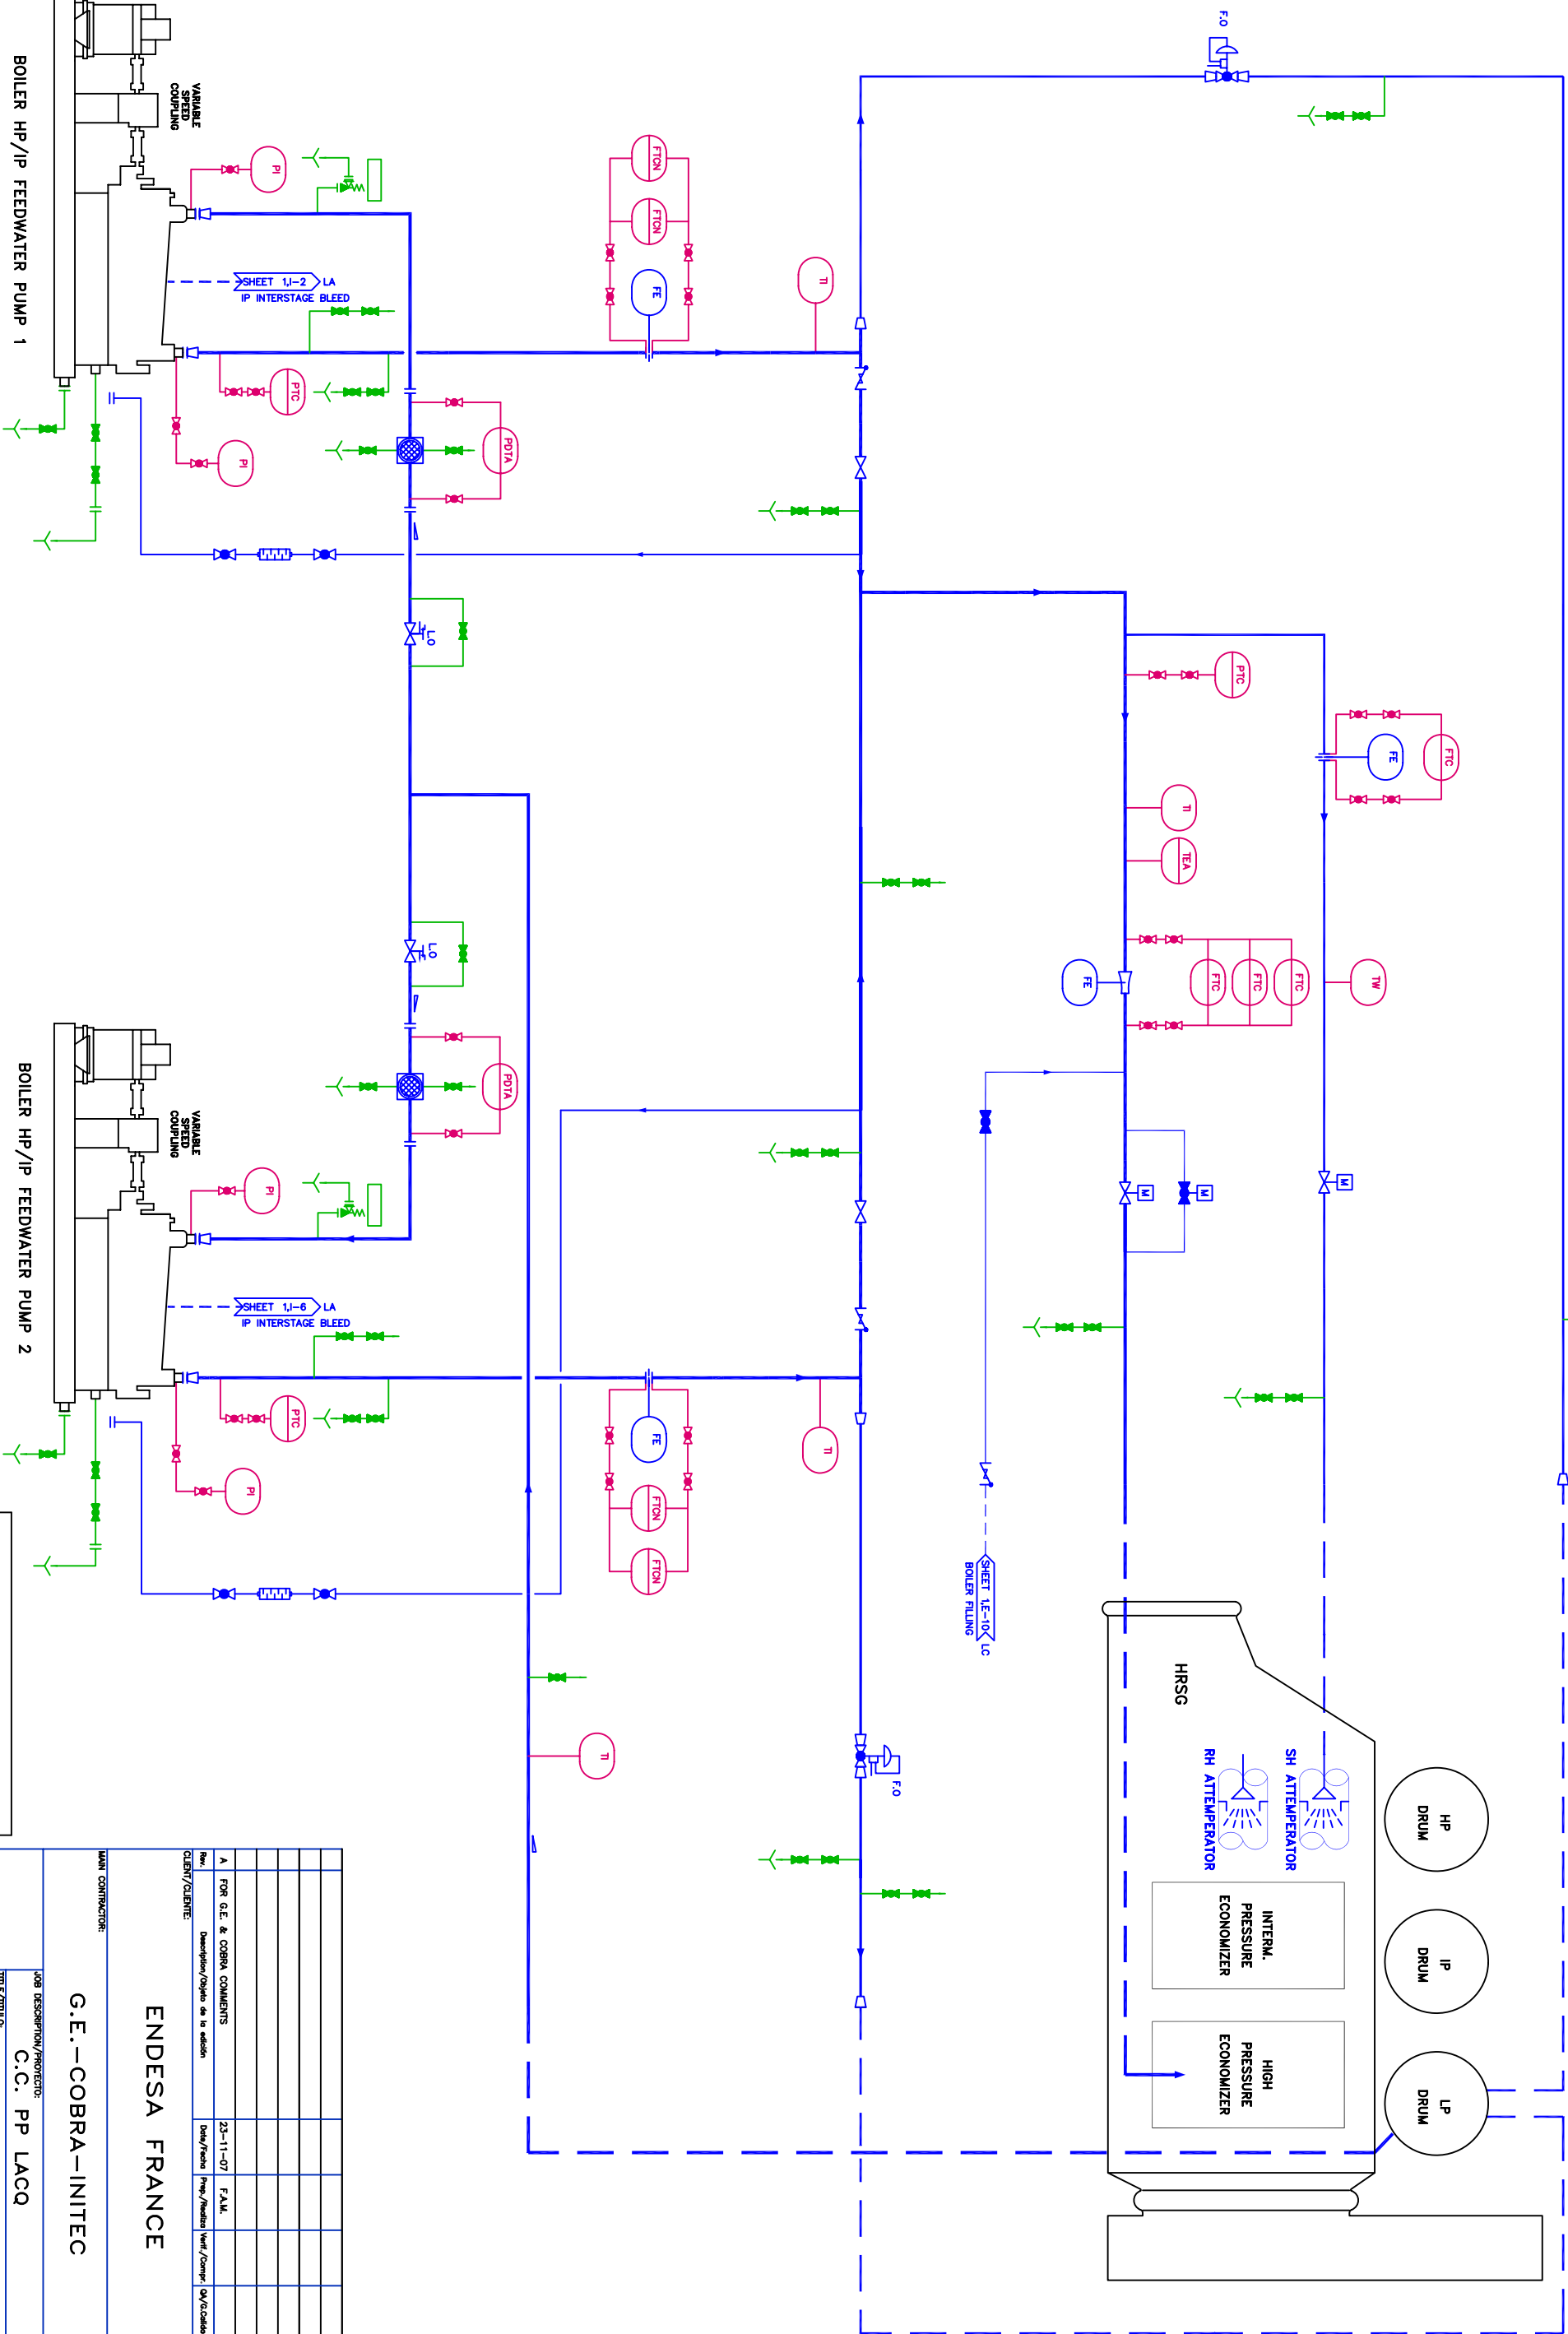

BOILER HP/IP FEEDWATER PUMP 1

BOILER HP/IP FEEDWATER PUMP 2

SHEET 1,1-2
LA
IP INTERSTAGE BLEED

SHEET 1,1-6
LA
IP INTERSTAGE BLEED

SHEET 1E-10X LC
BOILER FILLING

VALID FOR BID ONLY
This drawing is prepared for conceptual design.
The design may be changed during the
detailed design stage.

ENDESA FRANCE									
G.E.-COBRA-INITEC									
MAIN CONTRACTOR:									
C.C. PP LACQ									
JOB DESCRIPTION/PROYECTO:									
HP FEEDWATER SYSTEM P&ID									
TITLE/TITULO:									
Scale									
M328/10									
Project/Proyecto									
LAC 1 9 L A I M D D I E M O 0 1 2									
Rev.									
A									
FOR G.E. & COBRA COMMENTS									
Description/Objeto de la revisión									
23-11-07 F.A.M.									
D.O.P.									
CLIENT/CLIENTE:									
Date/Fecha Prep./Preparado Verif./Compr. QV/Calificado Appr./Aprobado									

