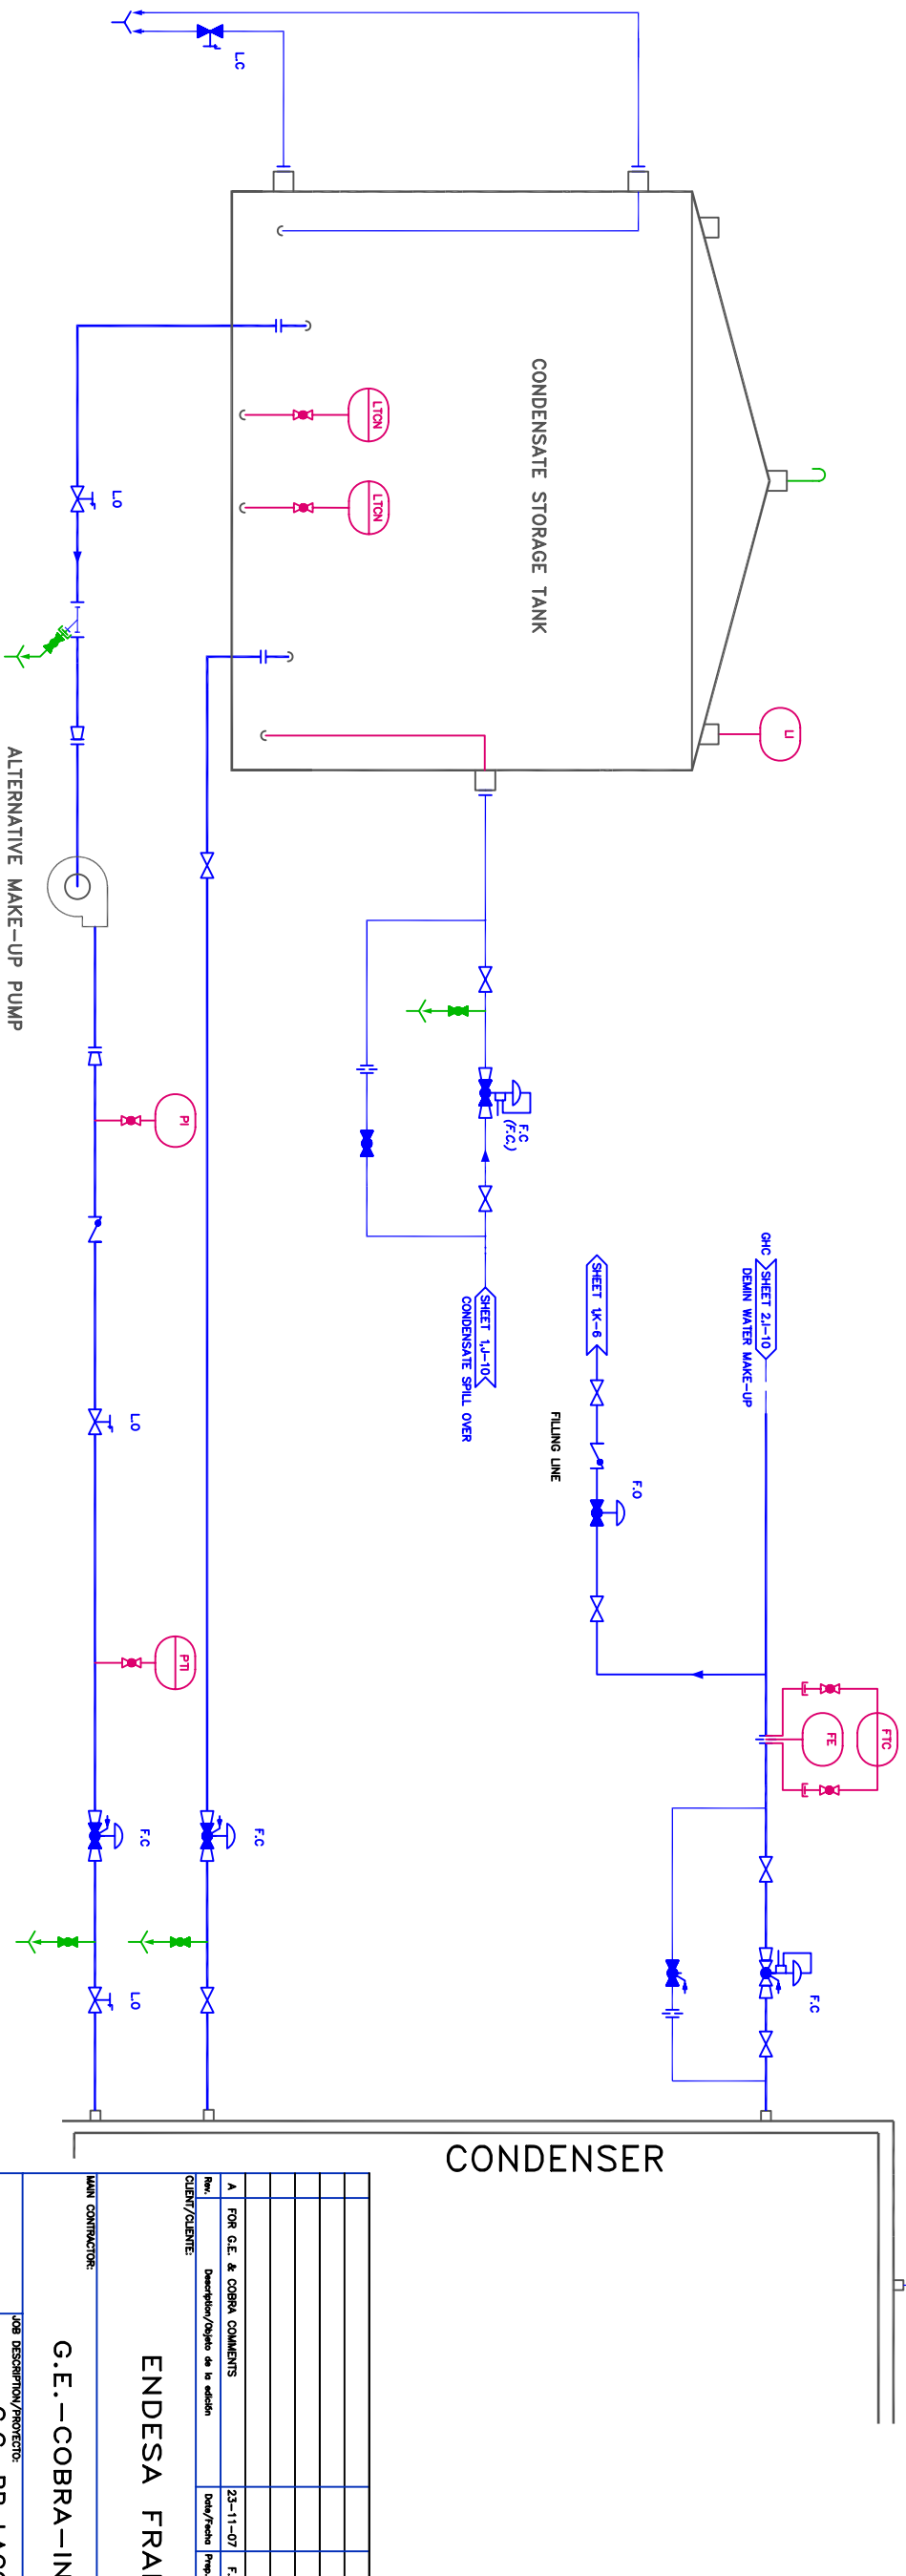
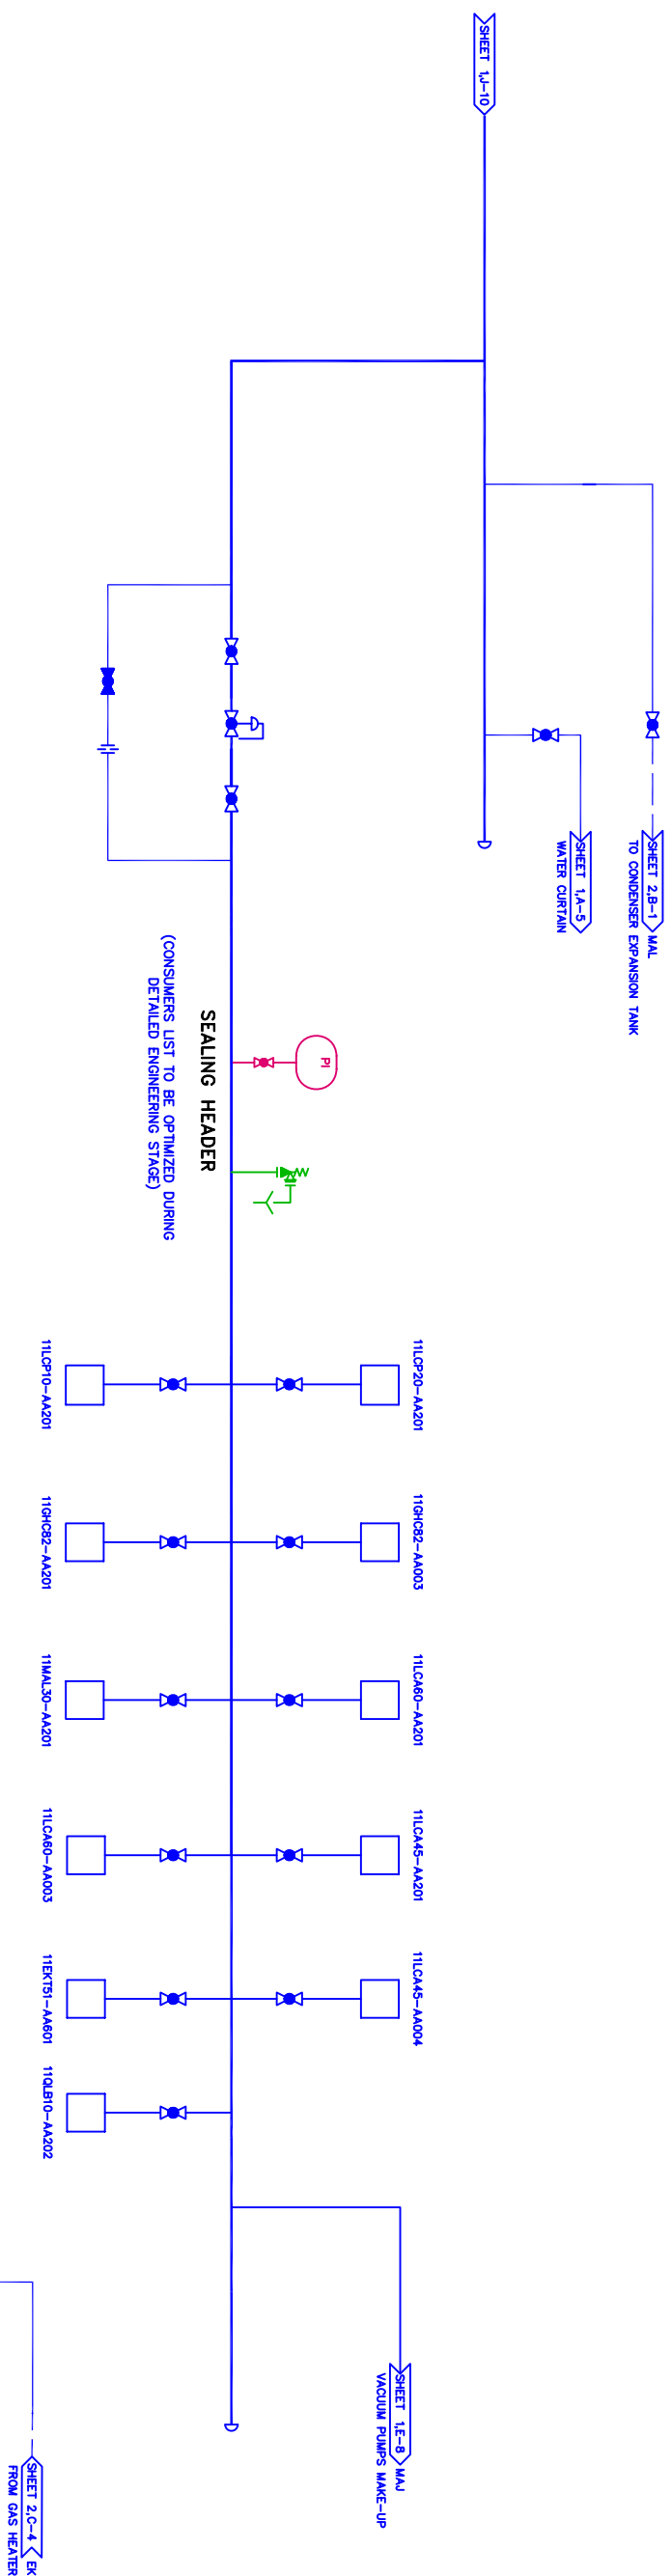


[illegible]

ENDESA FRANCE

MAIN CONTRACTOR: **G.E.-COBRA-INTEC**

	JOB DESCRIPTION/PROYECTO:
	C.C. PP LACQ

TITLE/TITULO: CONFIDENTIALITY SYSTEM DESIGN



VALID FOR BID ONLY
This drawing is prepared for conceptual design. The design may be changed during the detailed design stage.

ESTE PLANO ES PROPIEDAD DE INITEC PROHIBIDA SU REPRODUCCION