
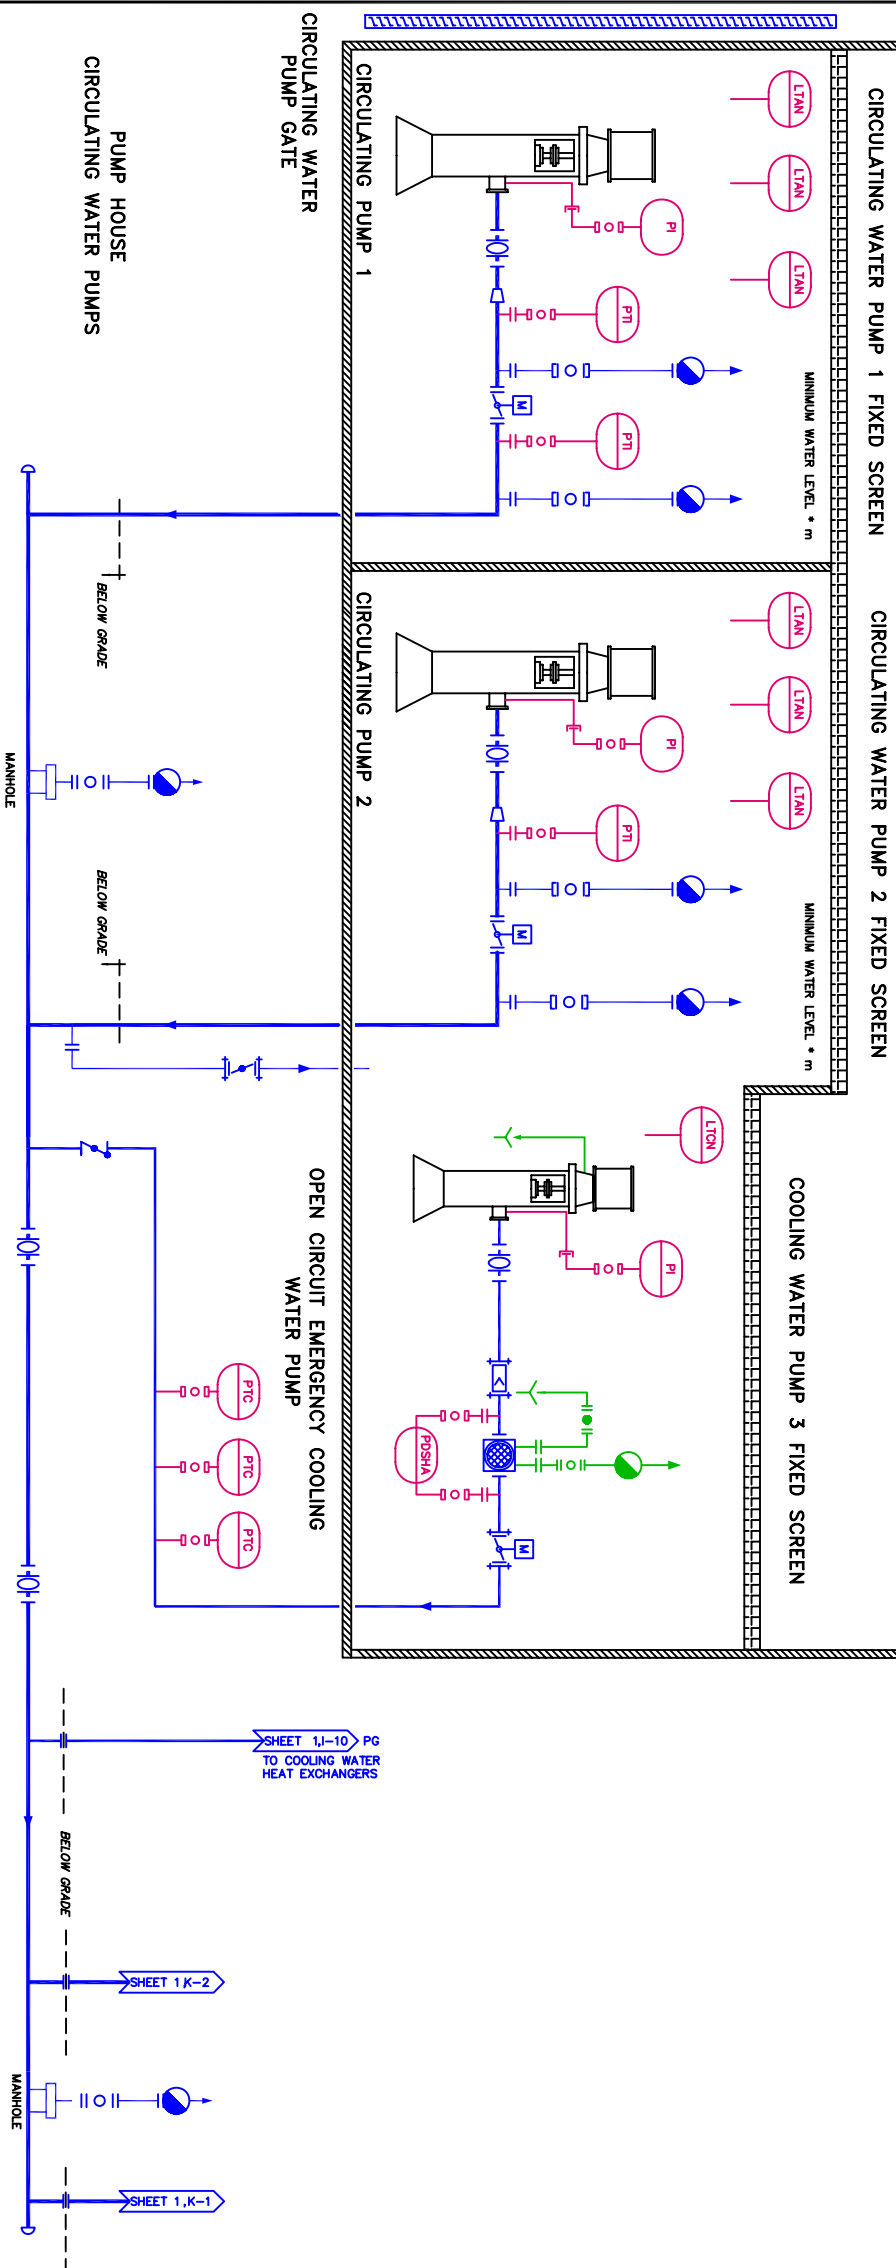


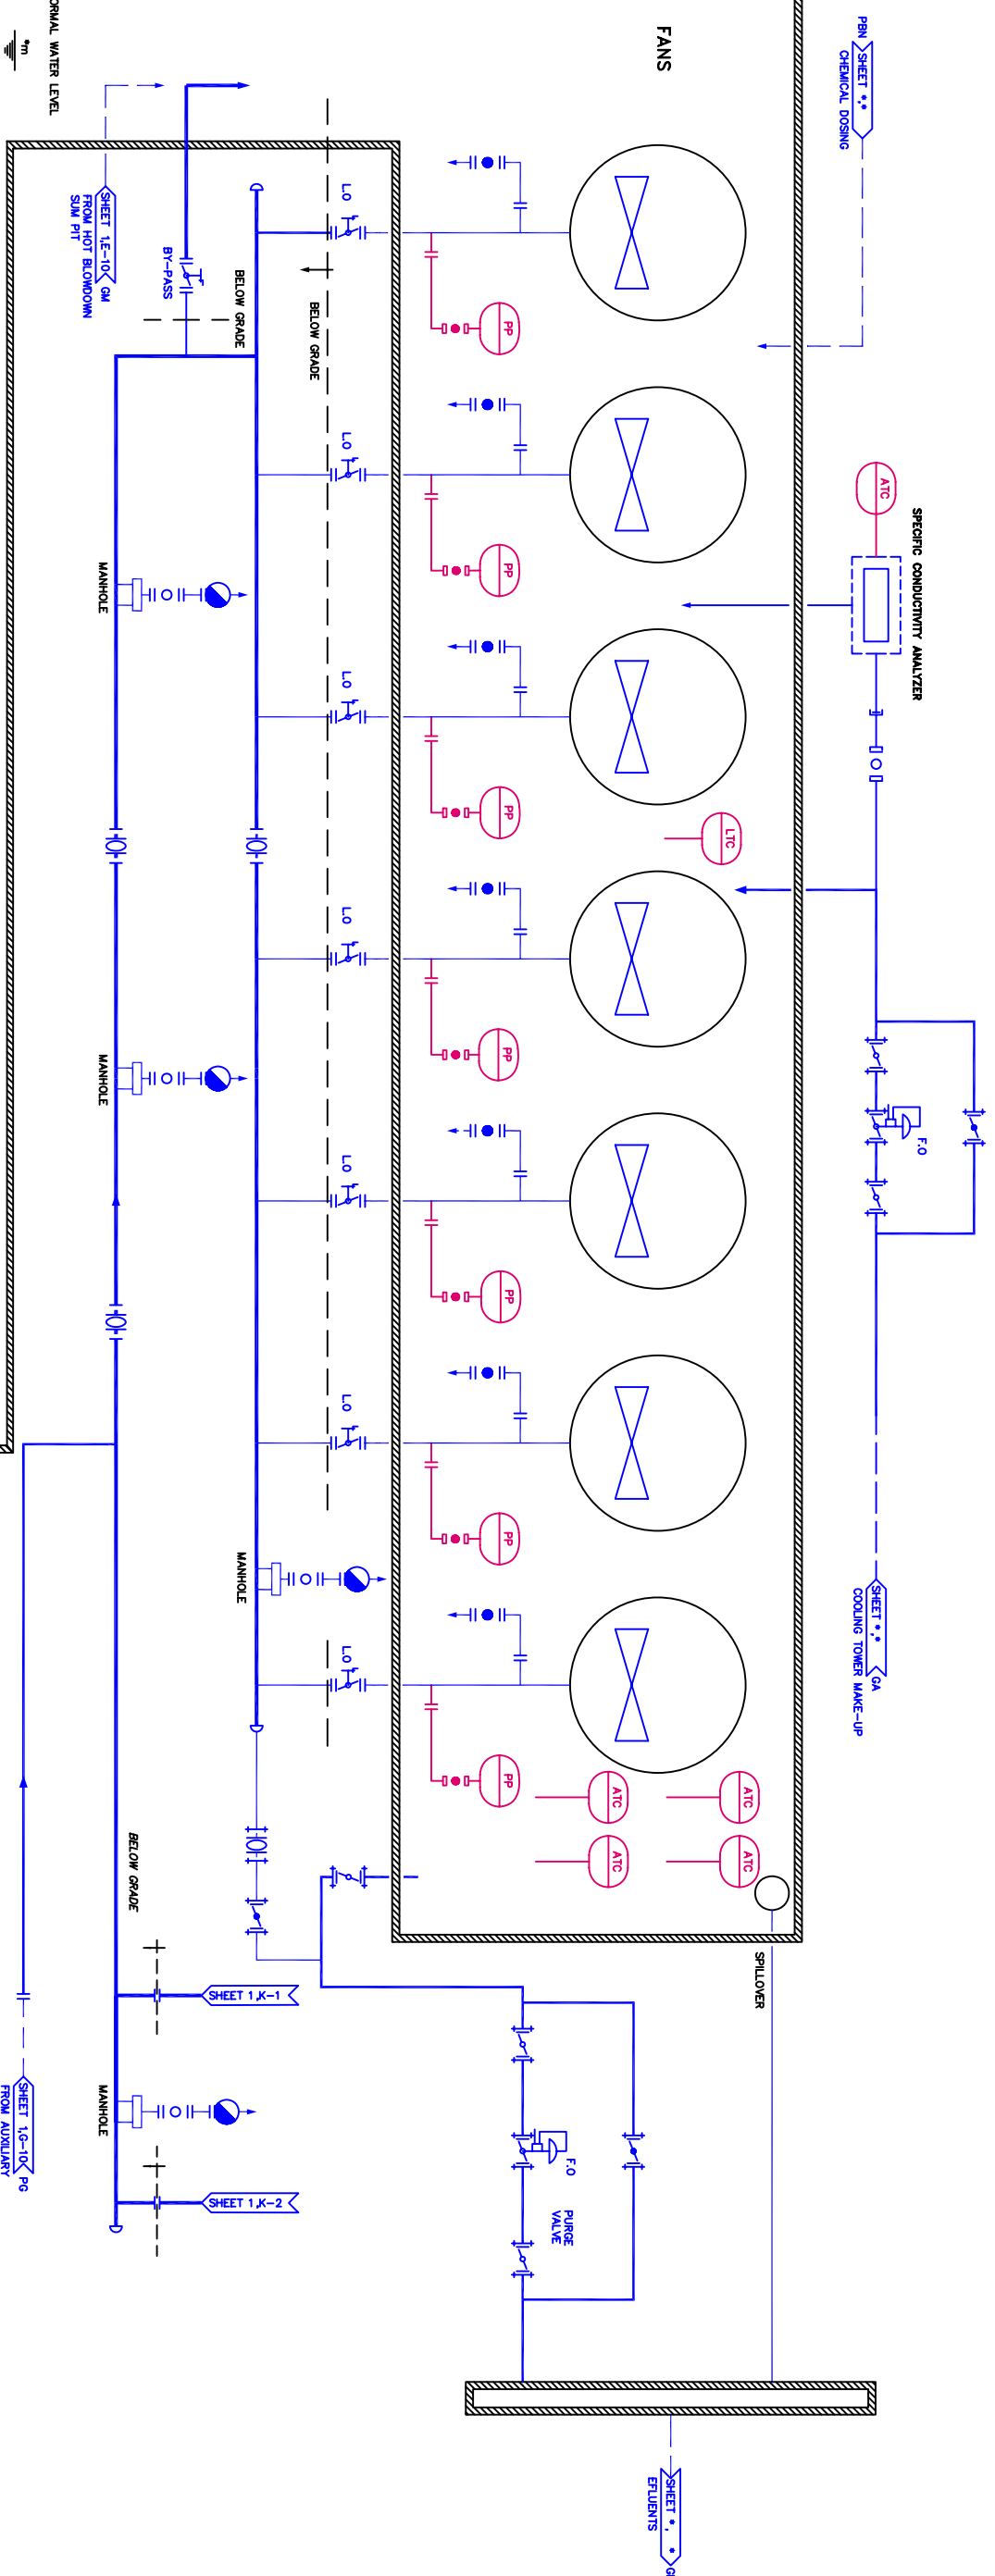

VALID FOR BID ONLY
This drawing is prepared for conceptual design. The design may be changed during the detailed design stage.

[illegible]

ENDESA FRANCE

MAIN CONTRACTOR:

G.E. – COBRA – INTEC

JOB DESCRIPTION/PROYECTO:

C.C. PP LACQ

CIRCULATING WATER SYSTEM P&ID

[illegible]