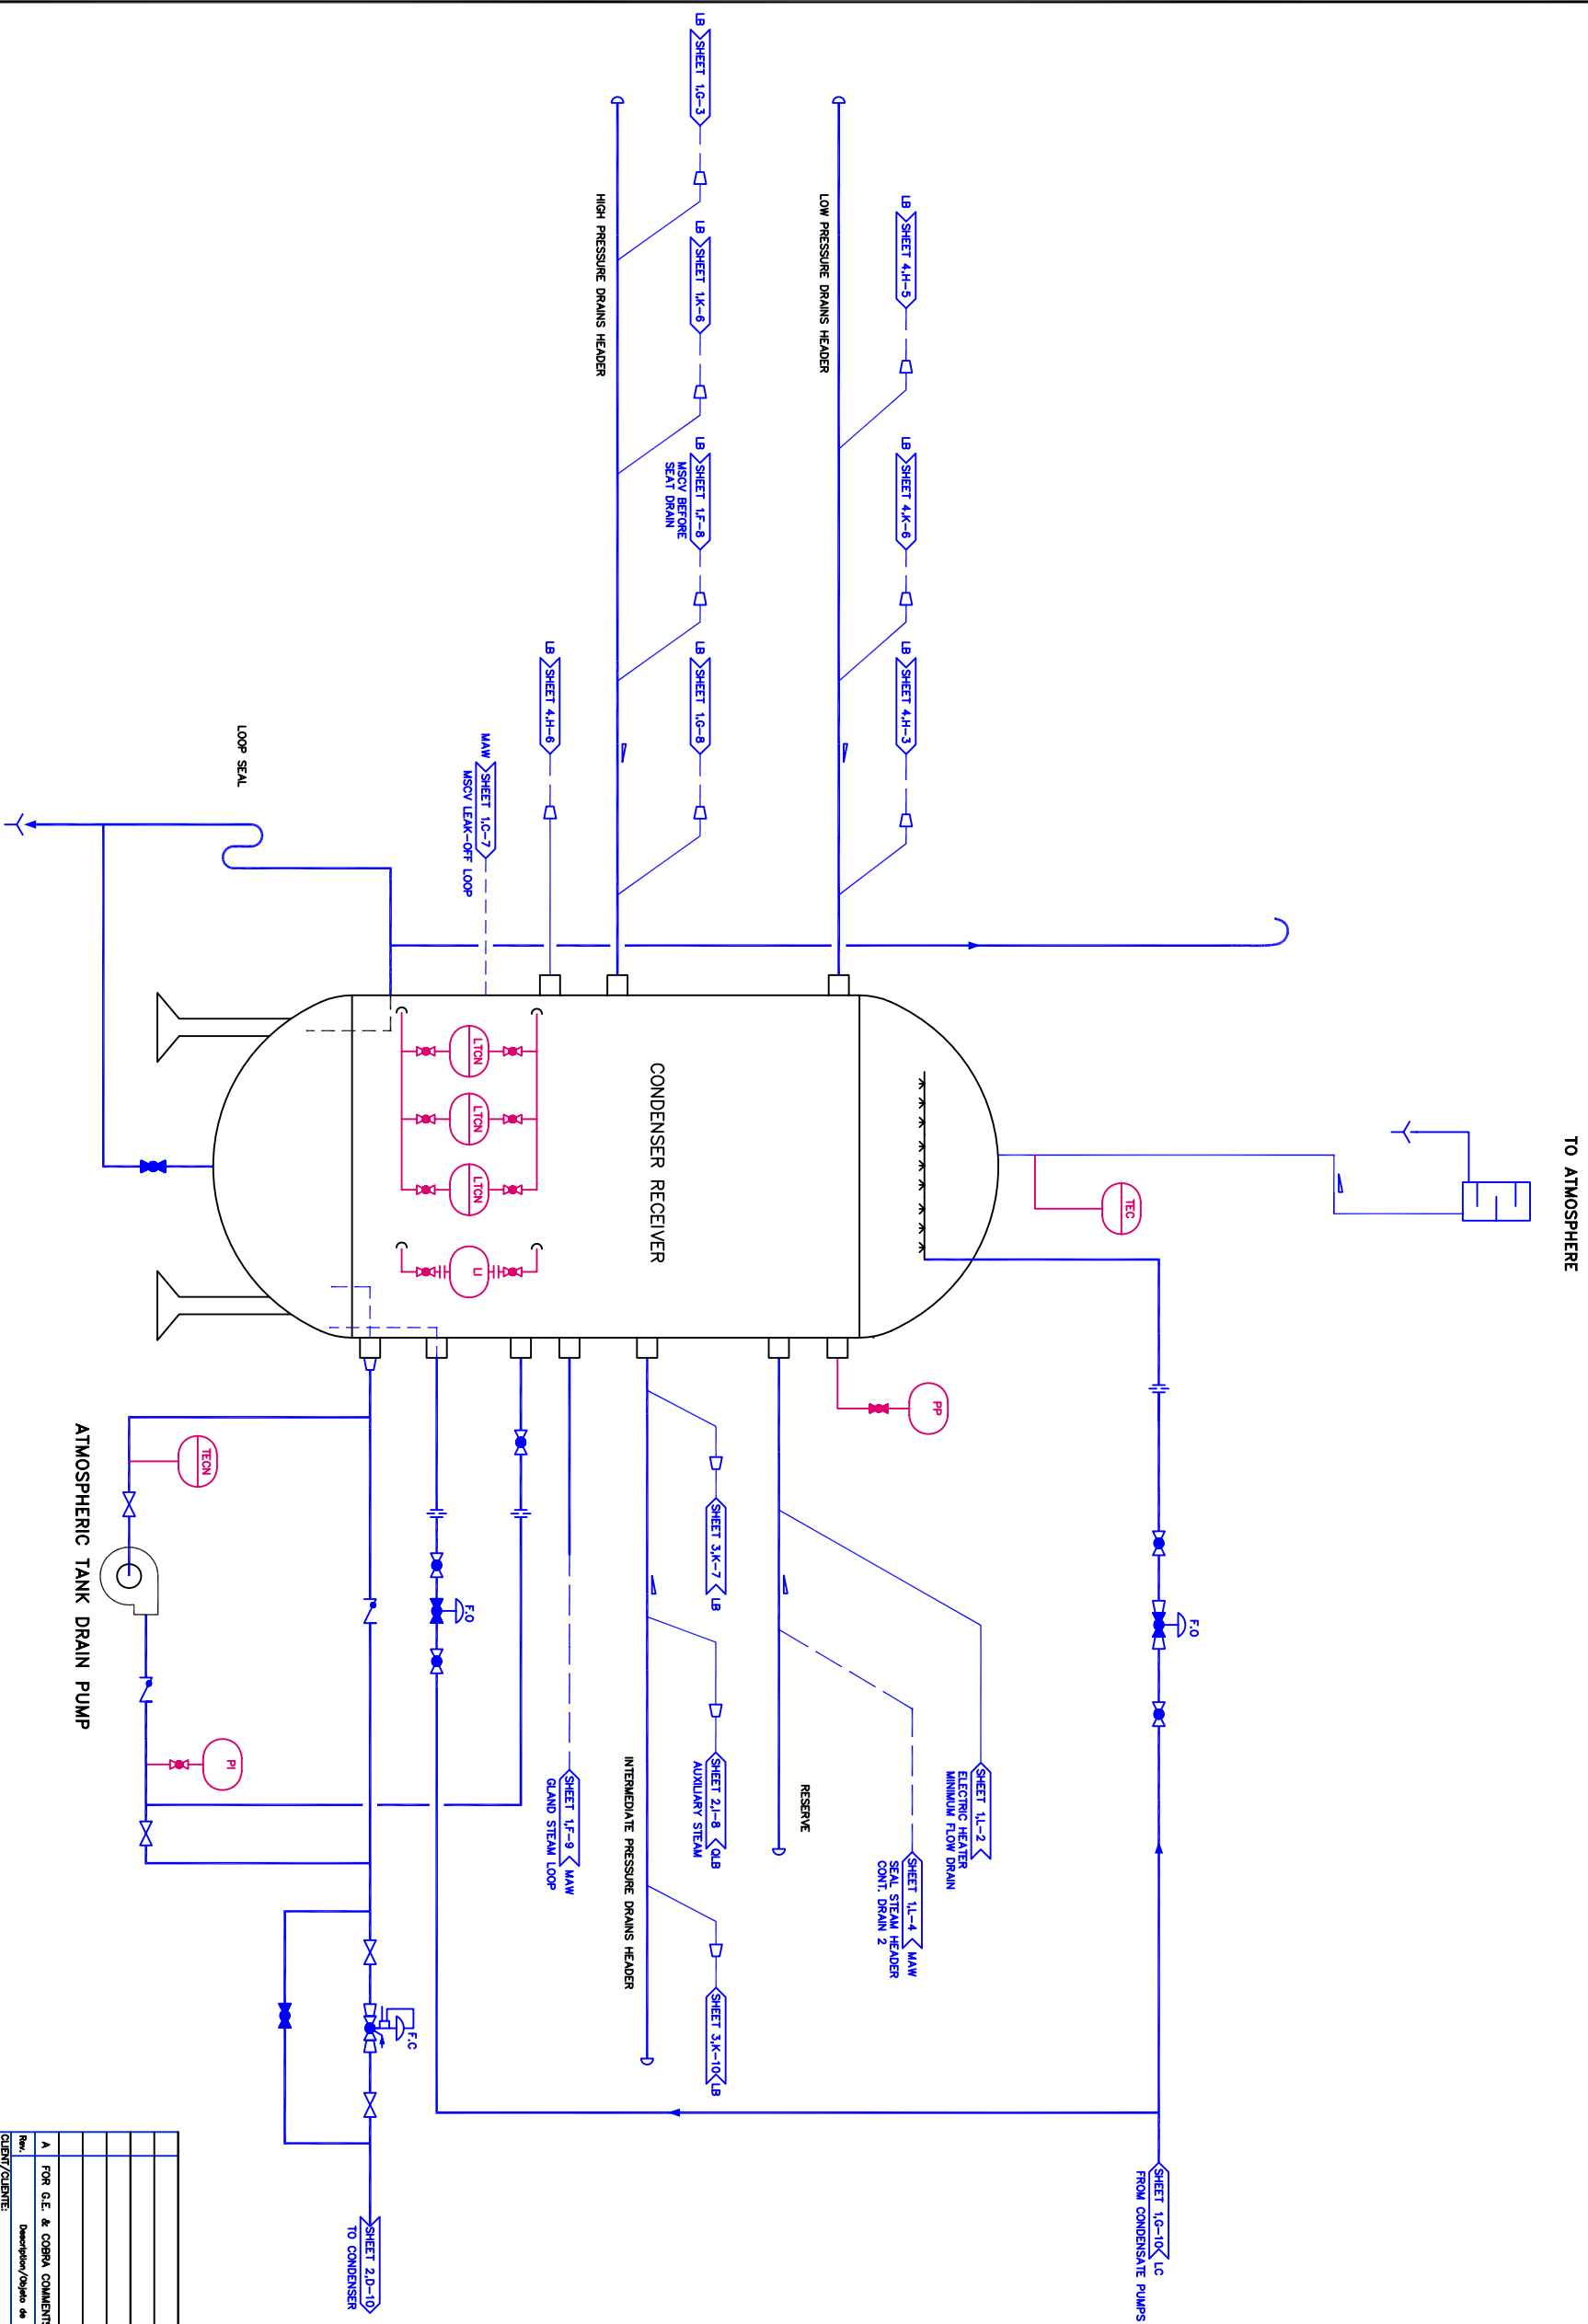


[illegible]

ENDESA FRANCE

MAIN CONTRACTOR:

G.E.-COBRA-INTEC

JOB DESCRIPTION/PROYECTO:

C.C. PP LACQ

T

INITFC
STEAM TURBINE DRAINS SYSTEM P&ID



VALID FOR BID ONLY
This drawing is prepared for conceptual design. The design may be changed during the detailed design stage.