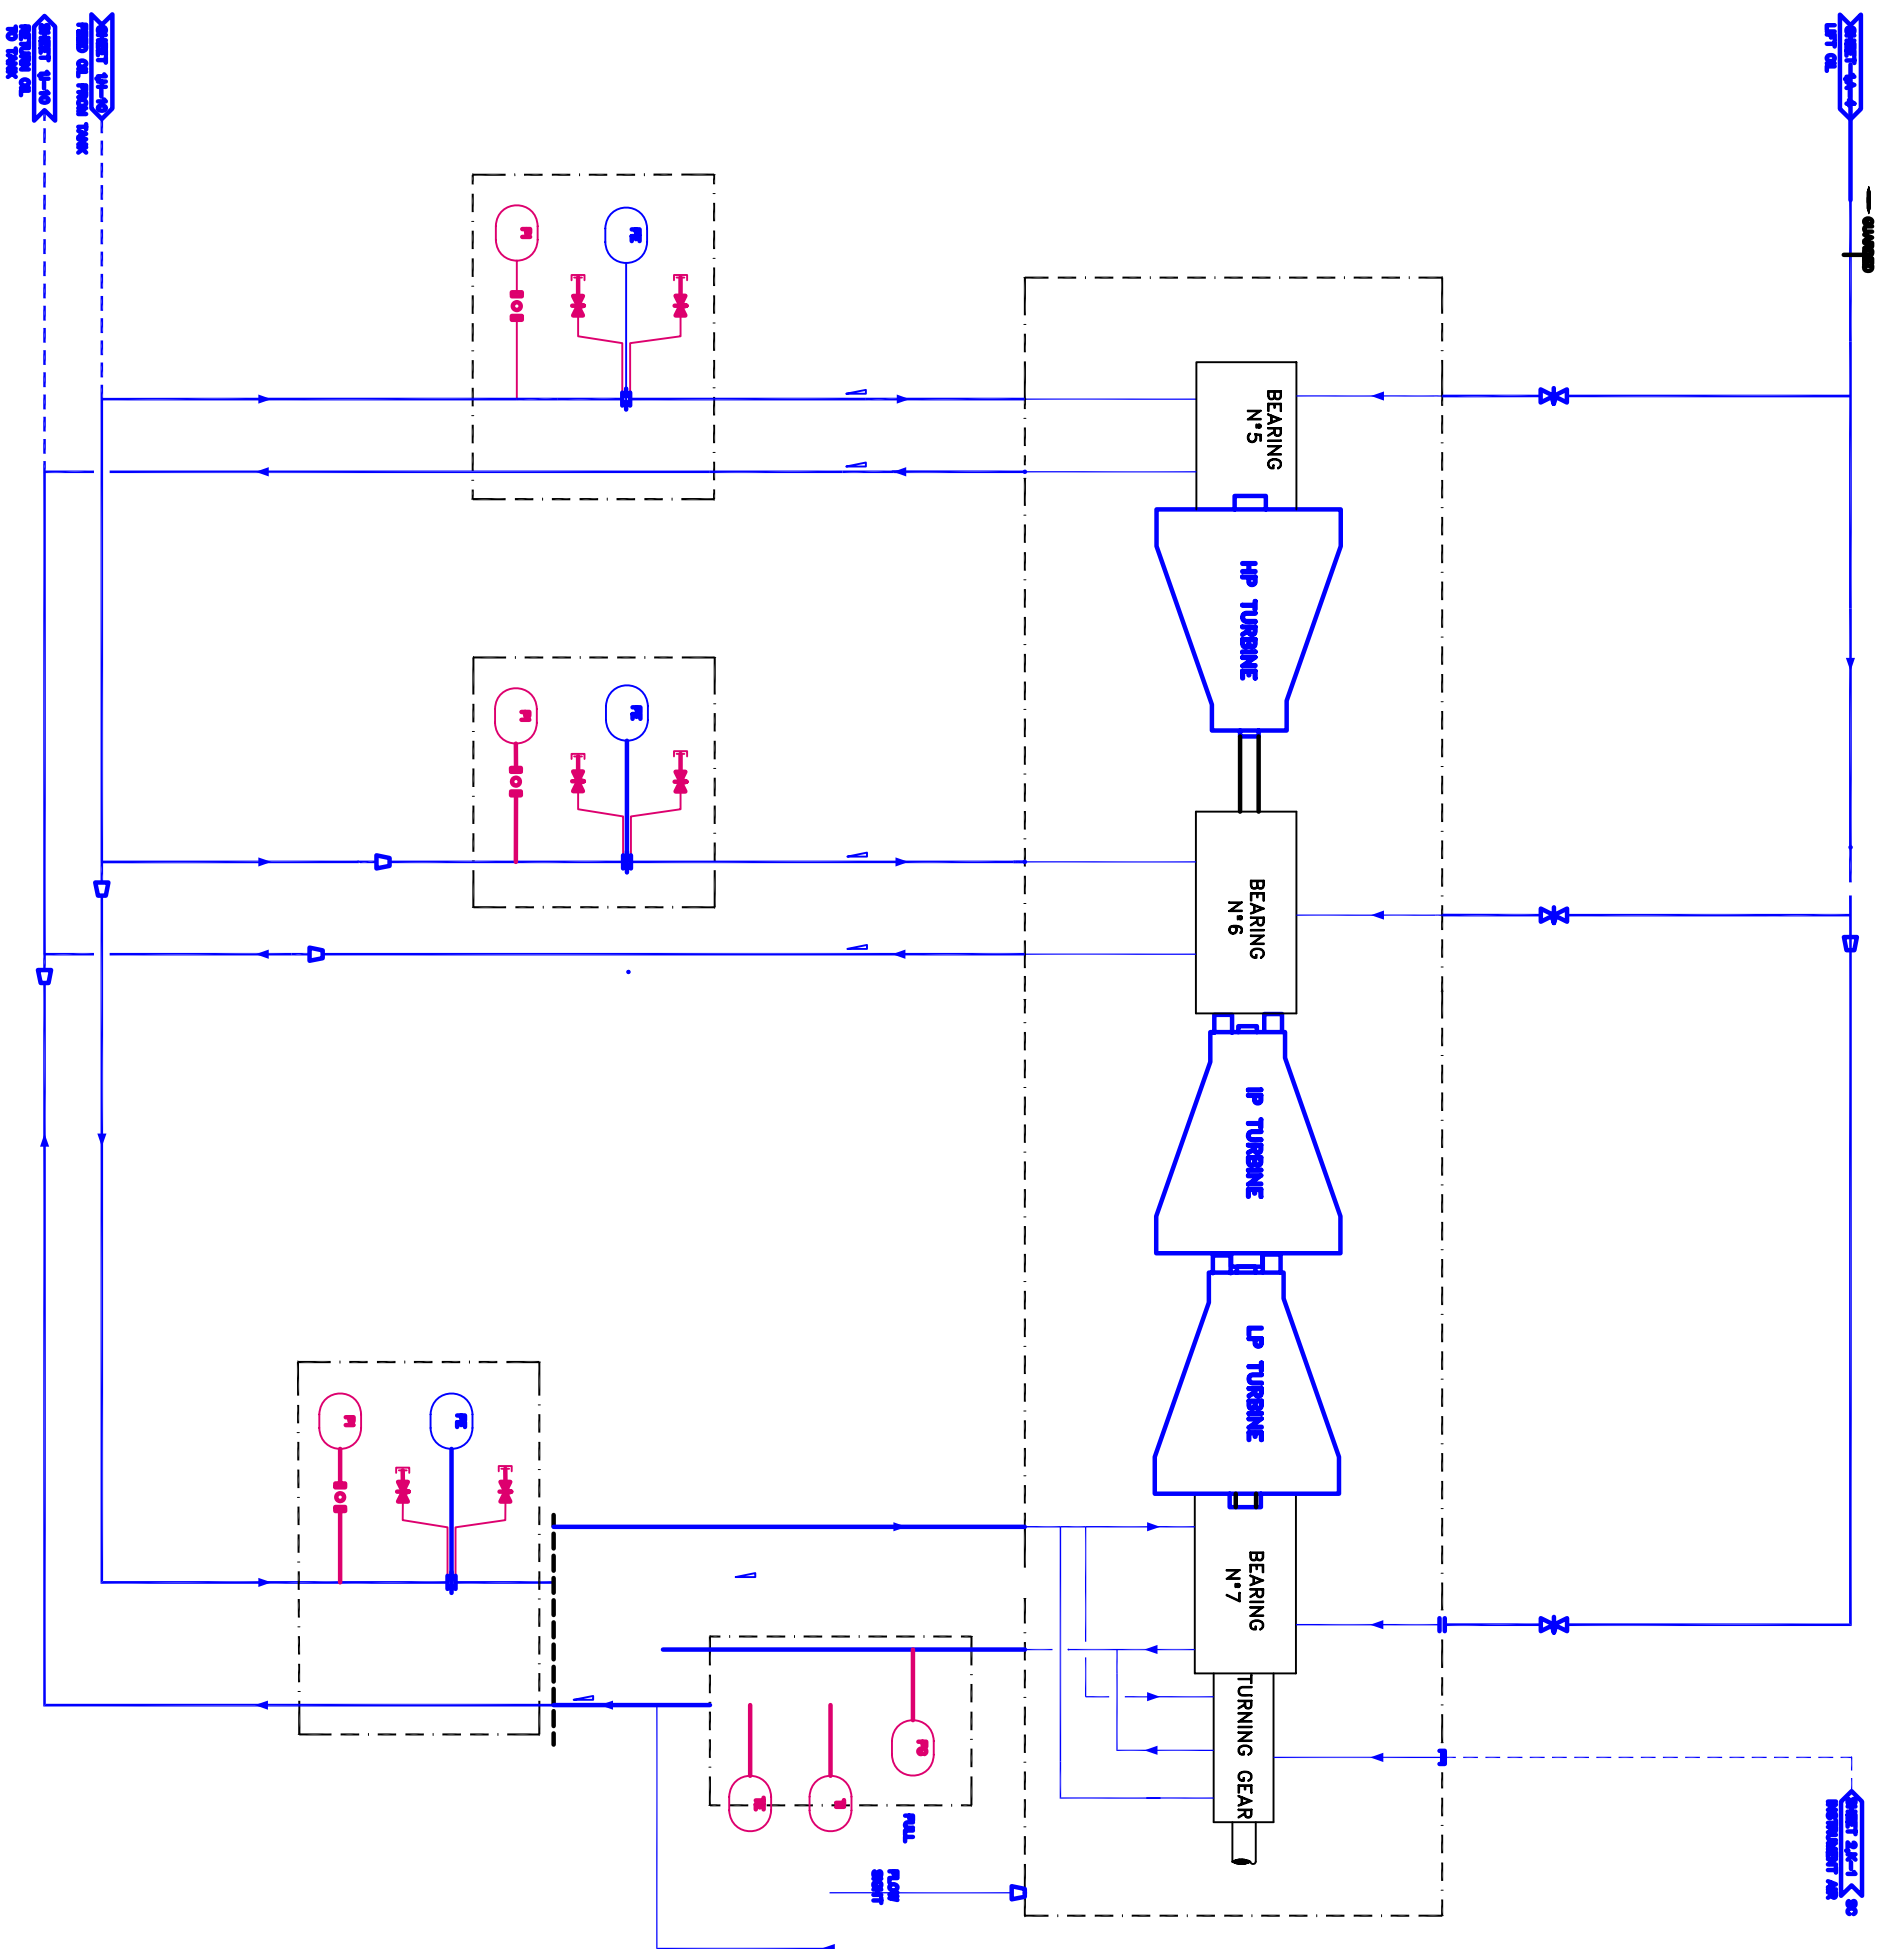


[illegible]

ENDESA FRANCE

MAIN CONTRACTOR:

G.E.-COBRA-INITEC

JOB DESCRIPTION/PROYECTO:

C.C. PP LACQ

TITLE/TÍTULO:



VALID FOR BID ONLY
This drawing is prepared for conceptual design. The design may be changed during the detailed design stage.