


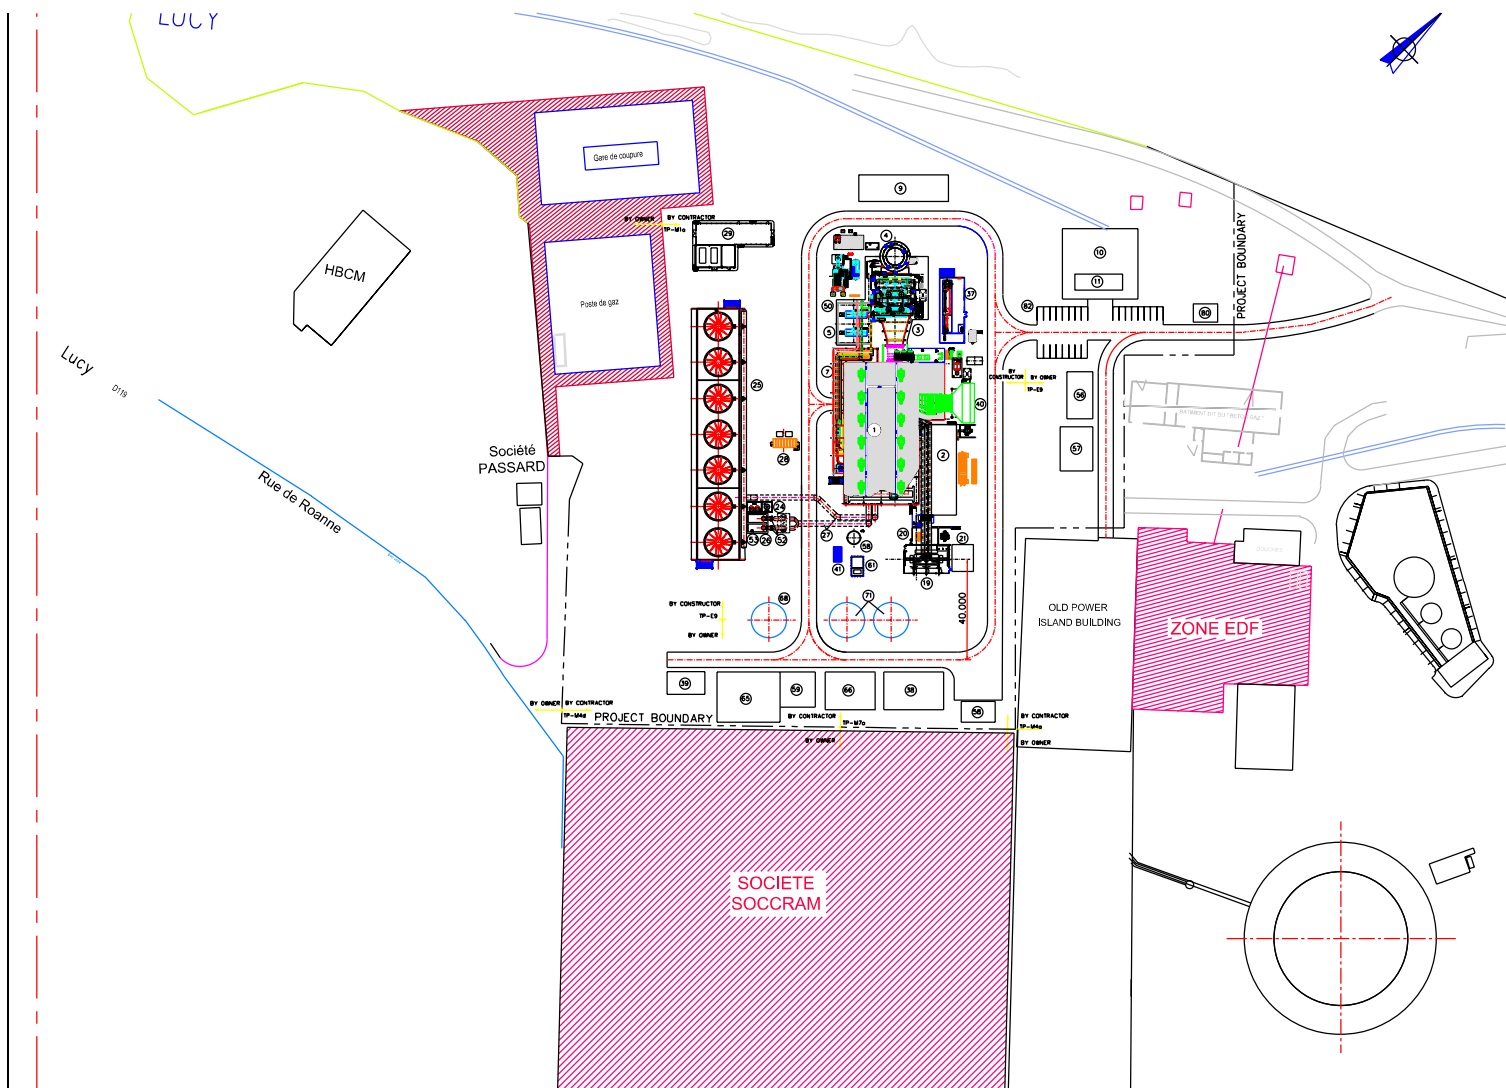

- | | | | |
|----|---------------------------------------|----|--|
| 9 | FEED WATER PUMPS | 40 | OT INLET AIR FILTER |
| 7 | MAIN PIPE RACK | 41 | H ₂ STORAGE |
| 9 | WAREHOUSE AND WORKSHOP BUILDING | 50 | AUXILIARY STEAM BOILER AREA |
| 10 | ADMINISTRATION AND OFFICE BUILDING | 52 | CIRCULATING WATER PUMPS |
| 11 | CONTROL BUILDING | 53 | OPEN CIRCUIT EMERGENCY WATER PUMP |
| 19 | MAIN TRANSFORMER | 56 | INERT INDUSTRIAL WASTES BUILDING |
| 20 | UNIT AUXILIARY TRANSFORMER | 57 | HAZARDOUS/DIL AND INDUSTRIAL WASTES BUILDING |
| 21 | STATION AUXILIARY TRANSFORMER | 58 | RAW WATER INTAKE BASIN |
| 24 | CIRCULATING WATER TREATMENT | 59 | NEUTRALIZATION POND |
| 25 | COOLING TOWERS | 61 | TRANSFORMER AREA OIL PIT AND OIL SEPARATOR |
| 26 | CIRCULATING WATER PUMP HOUSE | 65 | WATER TREATMENT BUILDING AND LABORATORY |
| 27 | CIRCULATING WATER PIPES | 66 | FIRE PROTECTION AND GENERAL SERV. PUMP HOUSE |
| 28 | COOLING TOWER ELEC. & AUX. SERV. BUL. | 68 | DEMUMERIALIZED WATER TANKS |
| | | 71 | CLARIFIED AND FIRE PROTECTION WATER TANK(S) |

TP-M1a: FUEL GAS FOR GT
TP-M4a: RAW WATER CONNECTION
TP-M4d: POTABLE WATER
TP-M7a: AQUEOUS EFFLUENTS
TP-E9 : ELECTRICAL SUPPLY FOR ERECTION PHASE

H	INCLUDED G.E. COMMENTS	18-04-08	F.A.M.		J.B.A.
G	UPDATED	11-04-08	V.C.S.		J.B.A.
F	UPDATED	22-01-08	F.A.M.		AGC
E	UPDATED	06-01-08	F.A.M.		AGC
D	REVISED AFTER SITE VISIT (EARLY DECEMBER)	21-12-07	F.A.M.		D.G.P.
C	REVISED AFTER SITE VISIT (EARLY DECEMBER)	14-12-07	F.A.M.		D.G.P.
B	INCLUDED COBRA COMMENTS	04-12-07	D.T.R.		D.G.P.
A	FOR G.E. & COBRA COMMENTS	16-11-07	F.A.M.		D.G.P.

CLIENT/CUENTE:

ENDESA FRANCE

MAIN CONTRACTOR:

G.E. - COBRA-INITEC

JOB DESCRIPTION/PROYECTO:	
---------------------------	--

DESCRIPTION/PROYECTO:
C.C. PP LUCY

TITLE/TITULO: PLOT PLAN



Scale	Job number/ n° Proyecto	Unit/ Unidad	System/ Sistema	Disc./Disciplina	Doc. Orig./ Ent. Emisora	Doc. n°	Sheet Number/ n° pagina	Fr
	M328/10						1	
Size	Project/Proyecto			Doc./Documento	Type/Tipo		Num of Sheets/ n° paginas	Re
A1	IIIC	1 0	V	M D F	I F M	0 0 1	1	

ESTE PLANO ES PROPIEDAD DE INTEC PROHIBIDA SU REPRODUCCION