
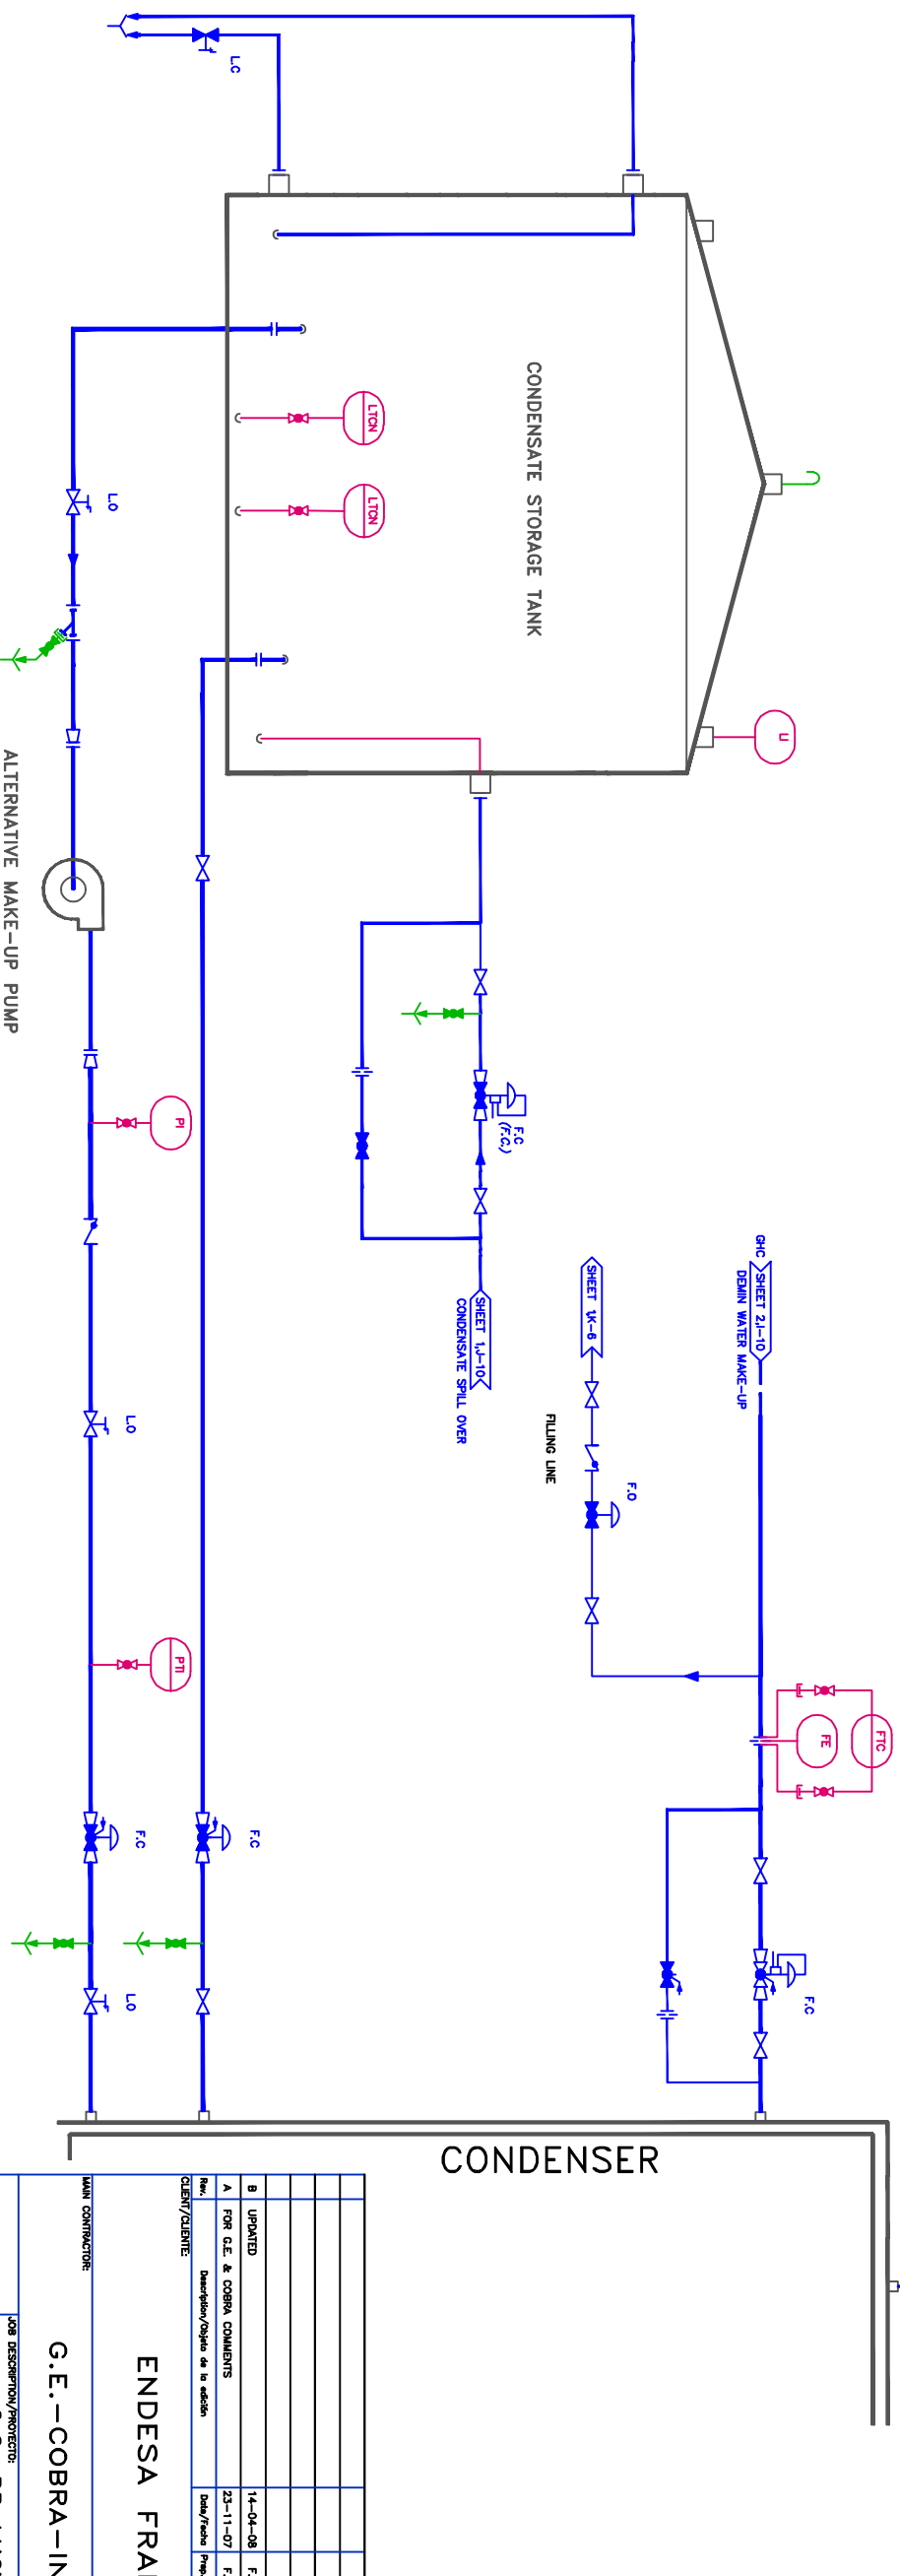


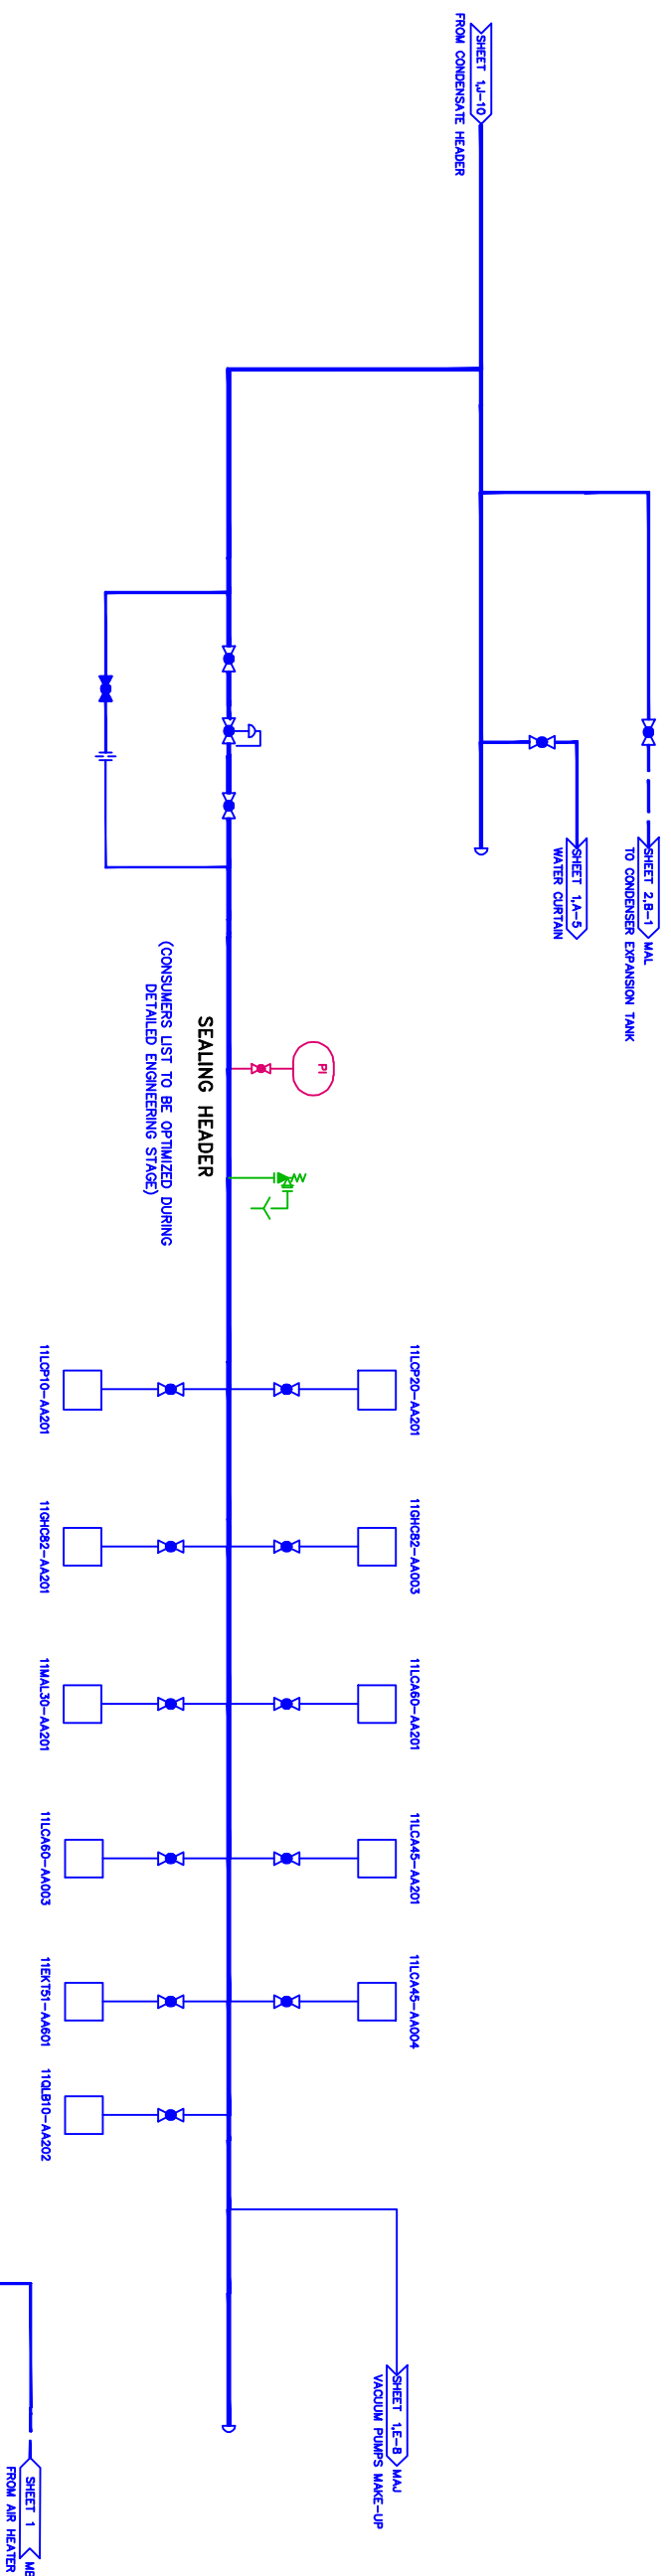

B	UPDATED	14-04-08	F.A.M.		J.B.A.
A	FOR G.E. & COBRA COMMENTS	23-11-07	F.A.M.		D.G.P.
Prior	Description/Object de la edición	Data/Fecha	Prop./Redactor	Verif./Compr.	Okr./Controlado
CIENTE / CLIENTE					Asesor / Advisor

ENDESA FRANCE

MAIN CONTRACTOR	
-----------------	--

G.E.-COBRA-INITEC

	JOB DESCRIPTION/PROYECTO: C.C. PP LUCY
--	---

TITLE/TITLE:
CONDENSATE SYSTEM P&ID



VALID FOR BID ONLY
This drawing is prepared for conceptual design. The design may be changed during the detailed design stage.