

A

B

C

D

E

F

G

H


GAS TURBINE INLET

GAS TURBINE DRAINS CONECTIONS

LIQUID FUEL ATOMIZING AIR MODULE
/ACCESSORY MODULE GAS COMPARTMENT
(N.A.)

TURBINE BUILDING OUTDOORS

REF. 1
SHEET 2.F-10 CHC
GAS TURBINE WATER
WASH SKID LINE DRAIN

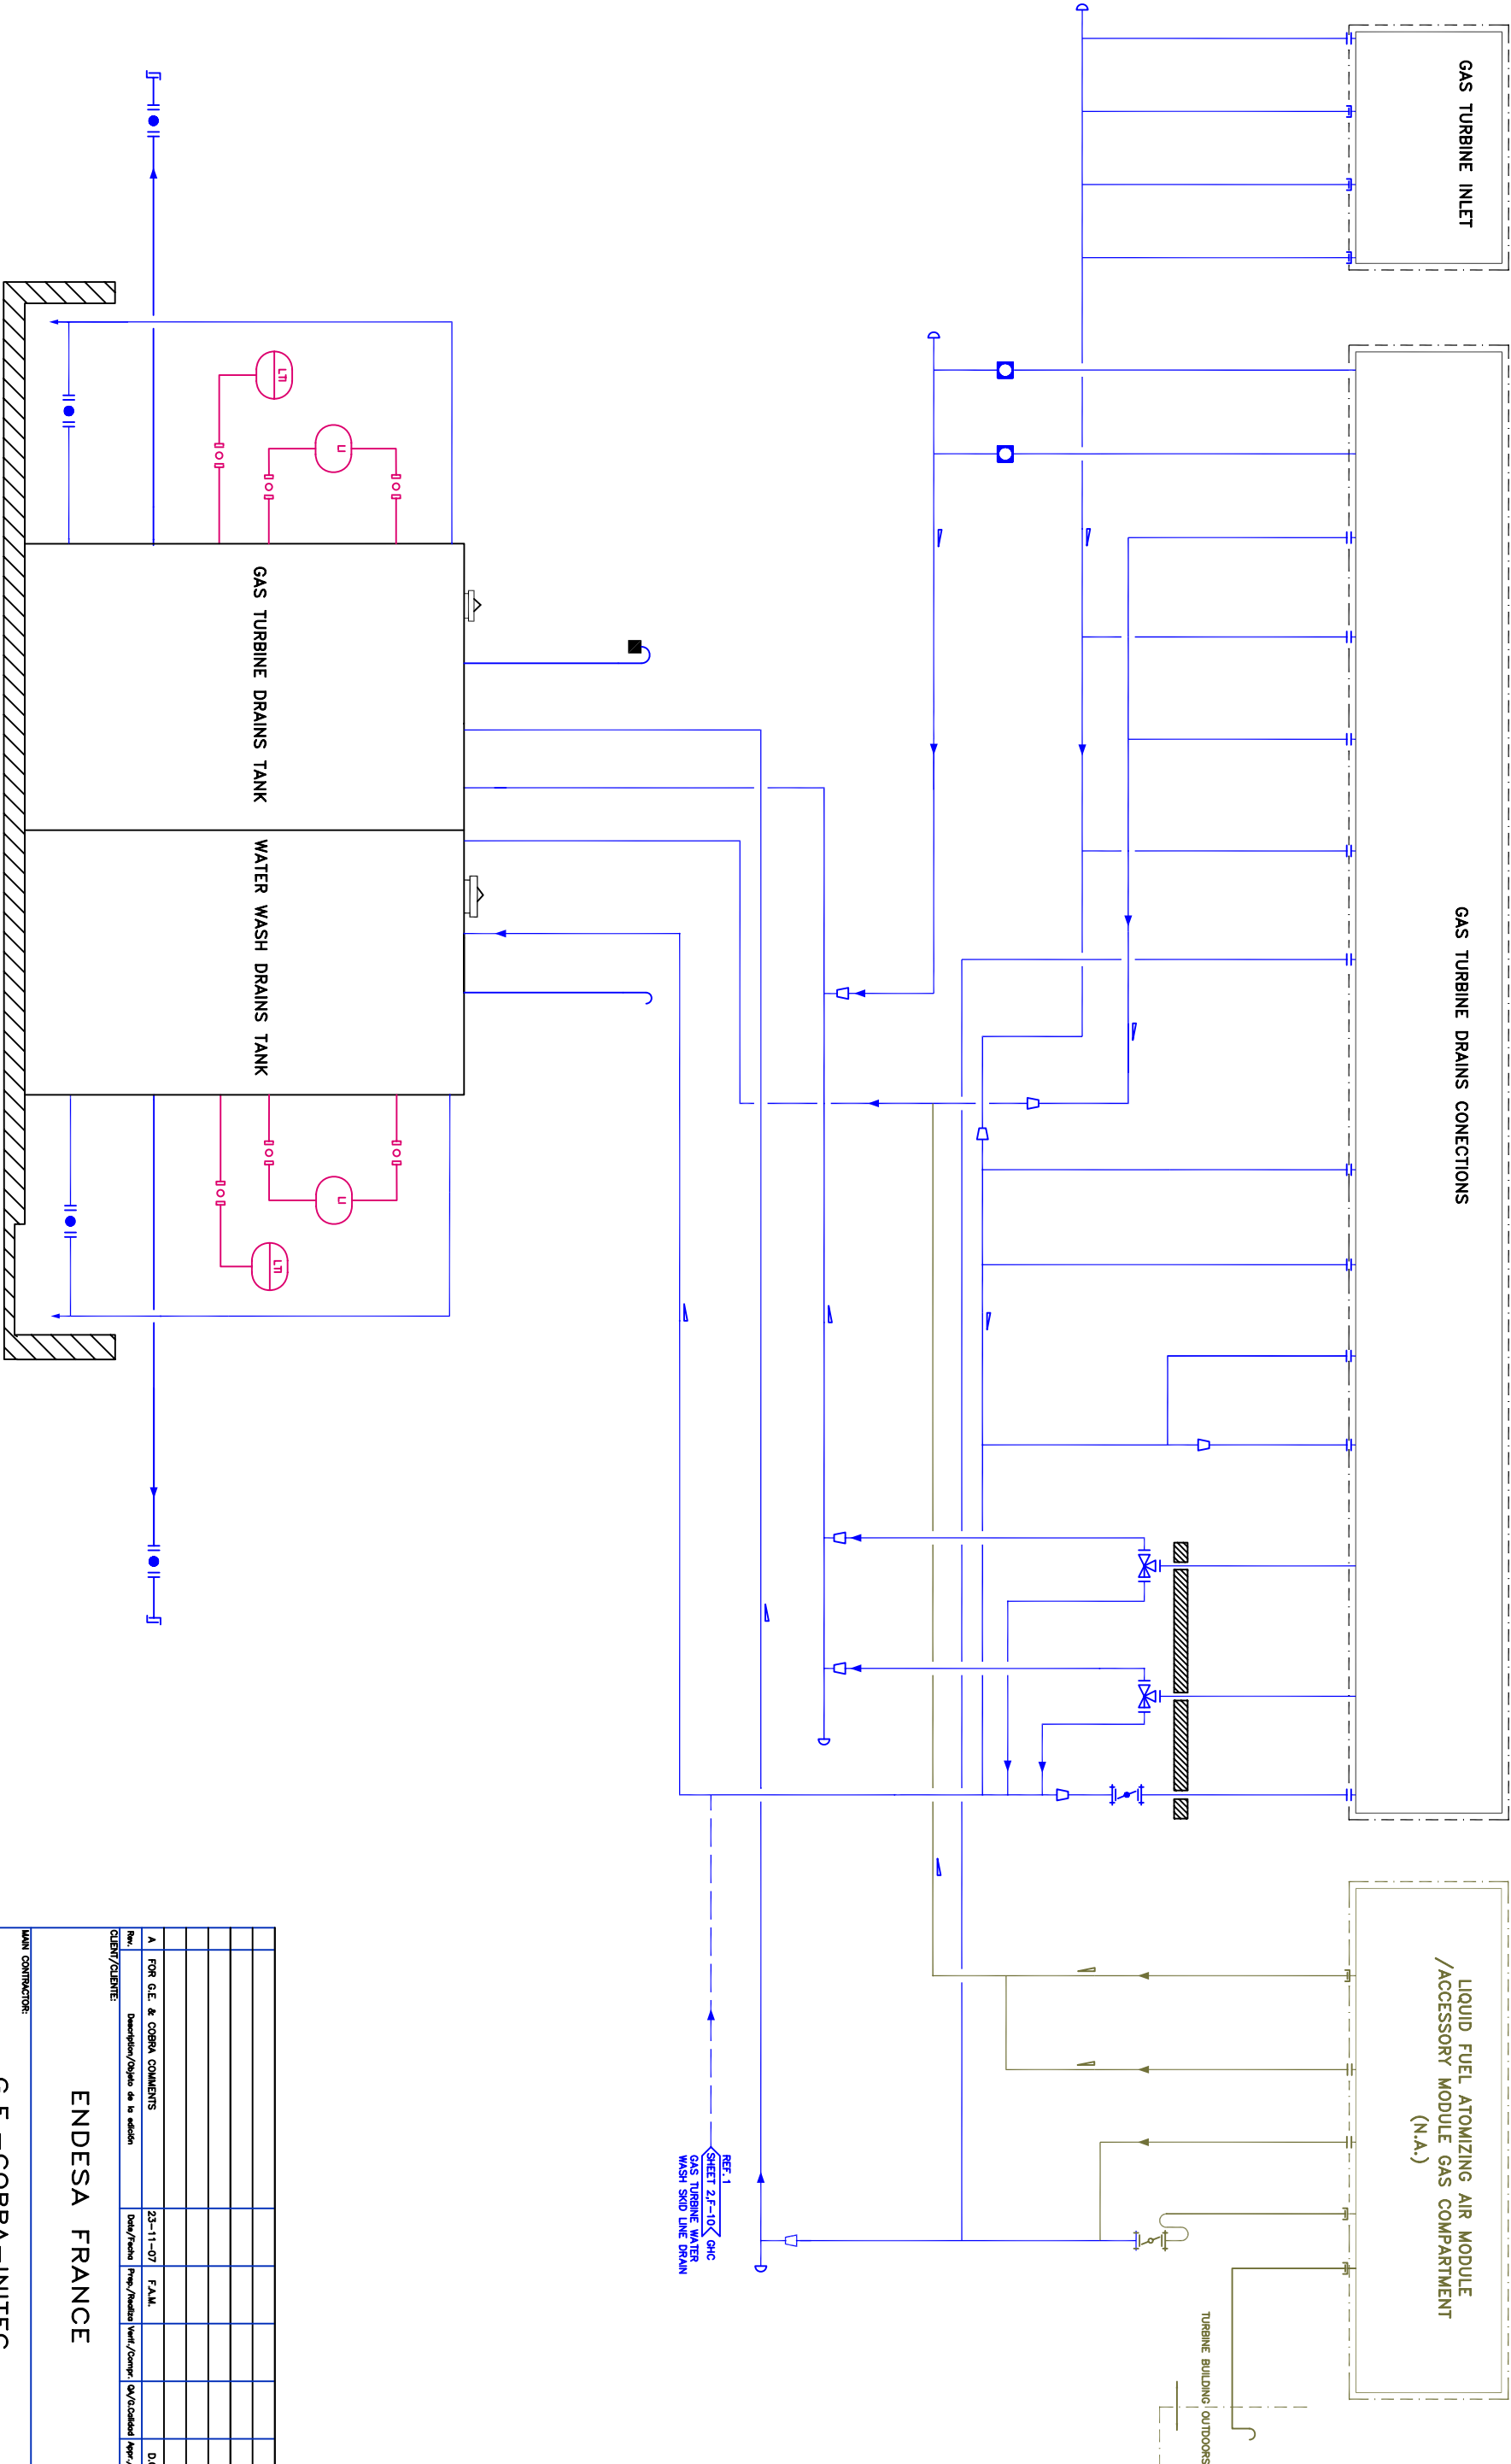

GT DRAINS SYSTEM

VALID FOR BID ONLY
This drawing is prepared for conceptual design.
The design may be changed during the
detailed design stage.



--	--	