


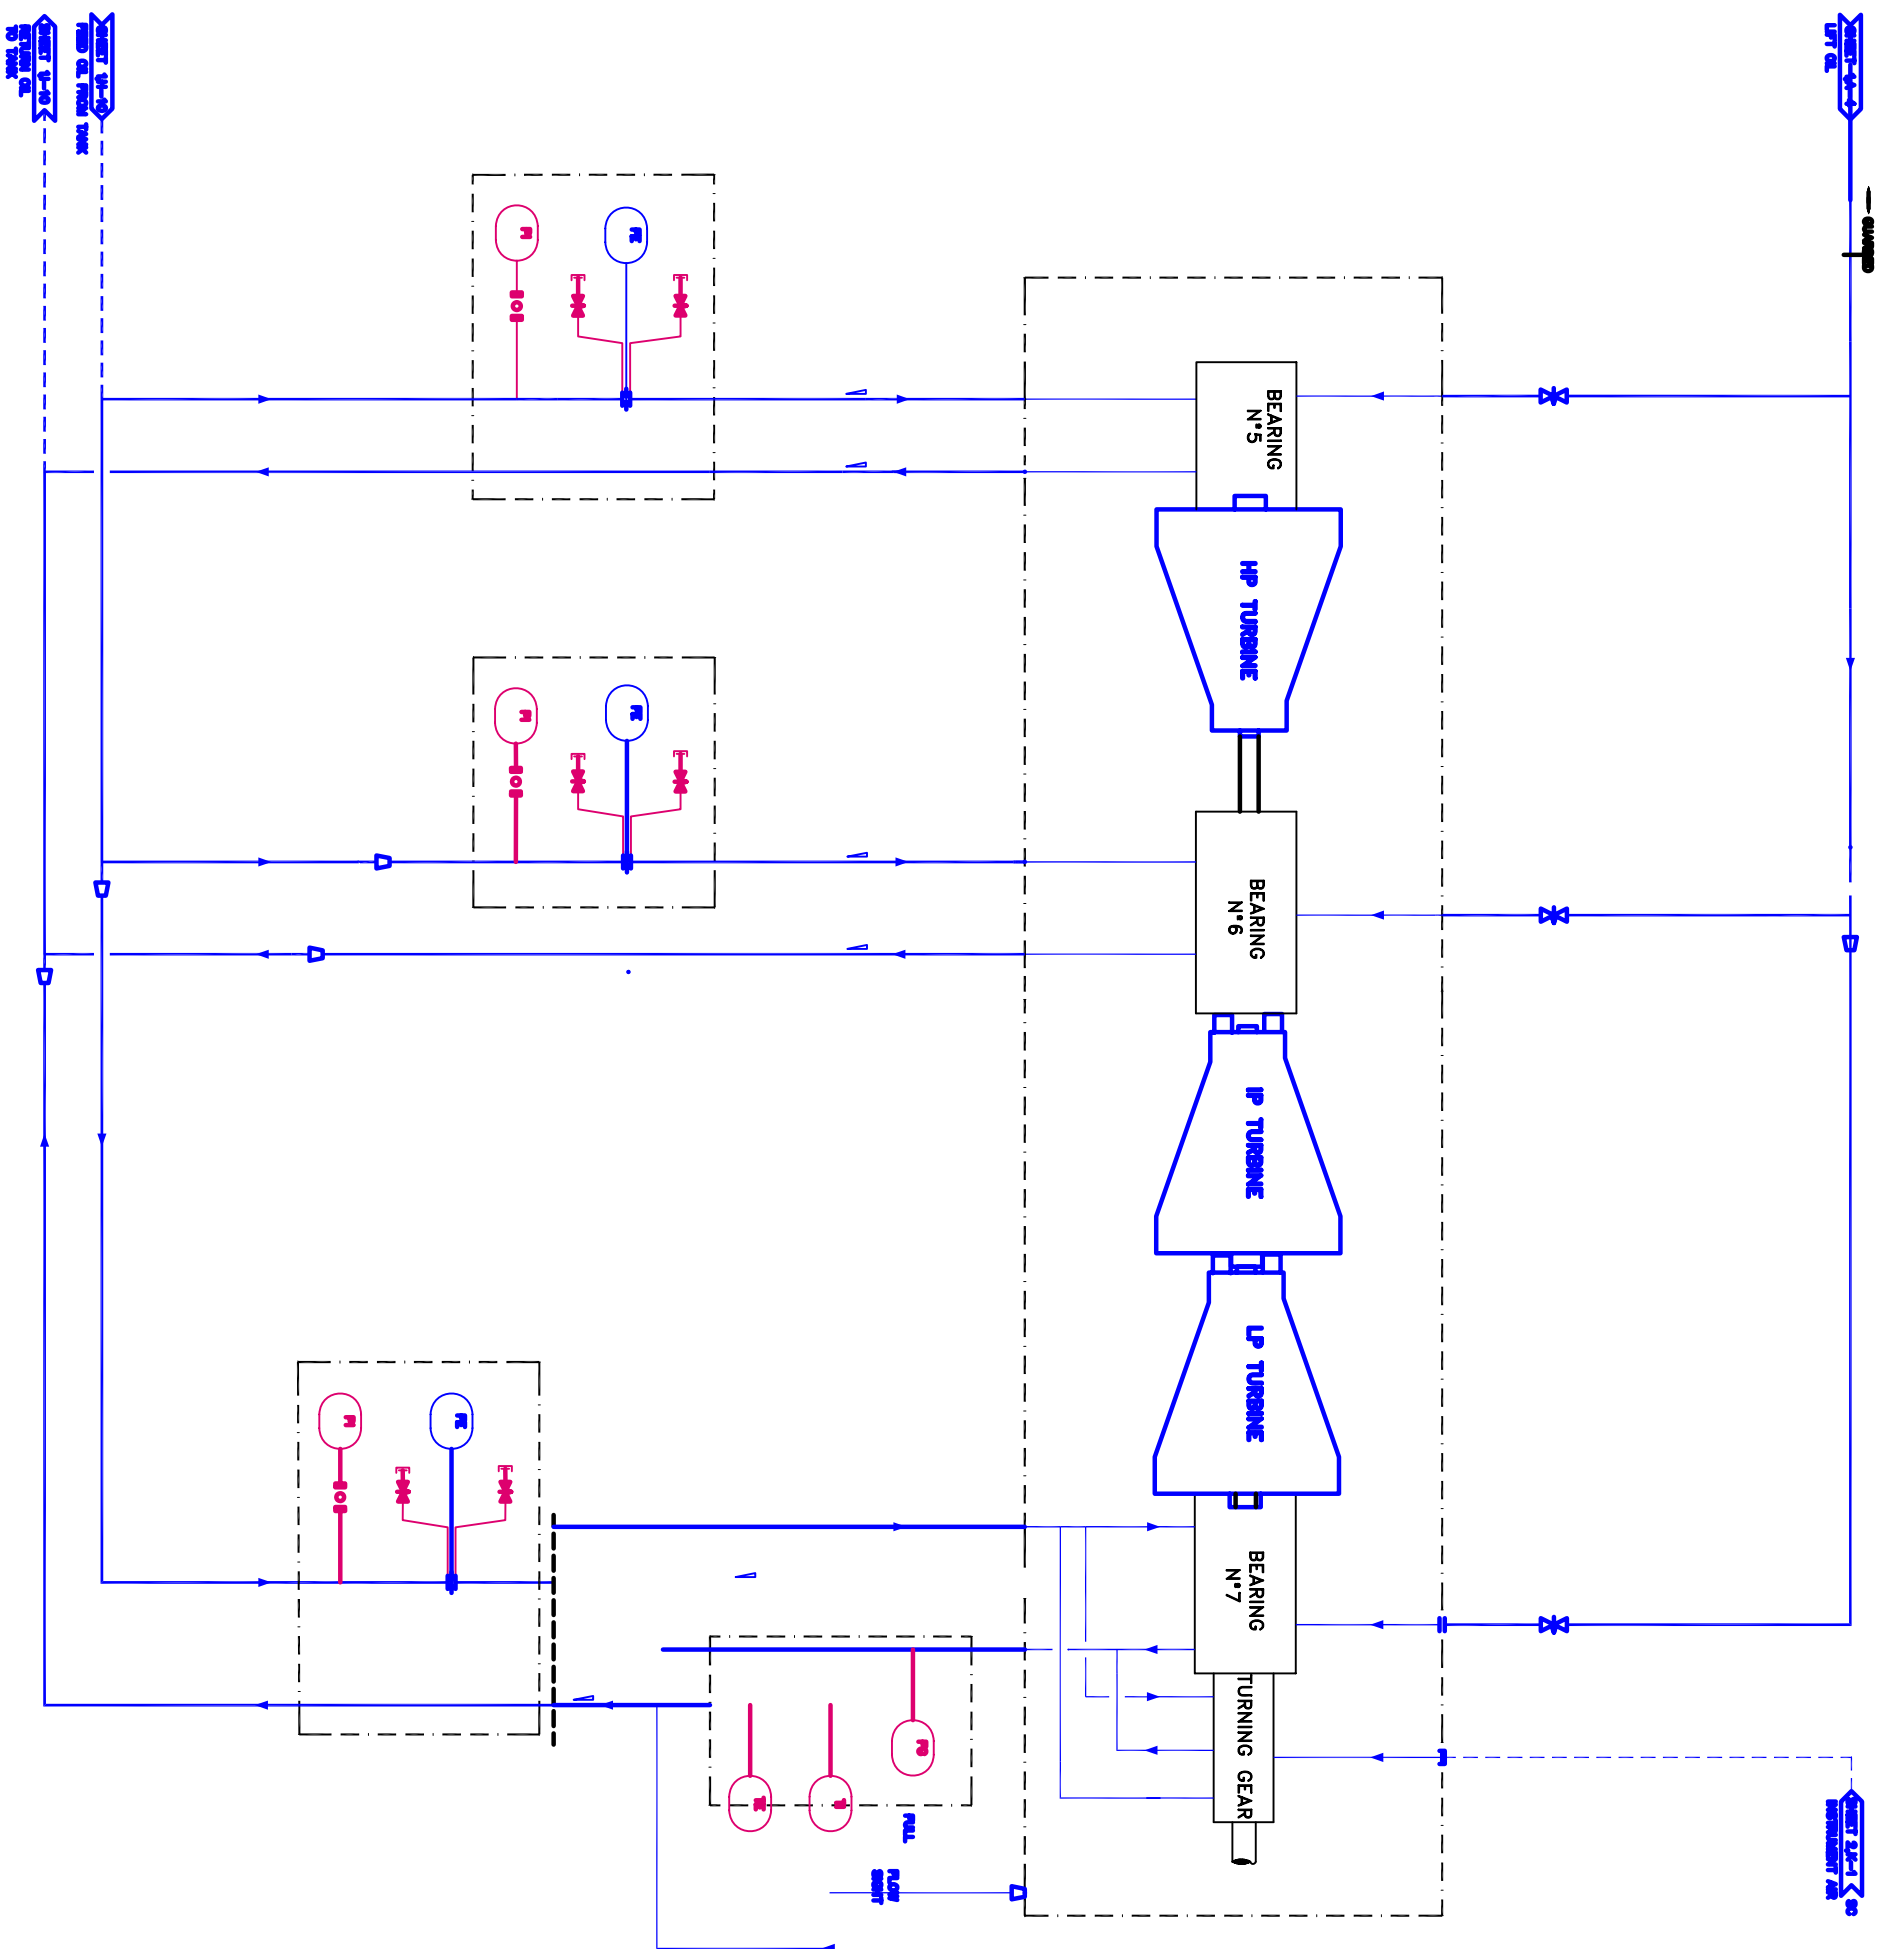

VALID FOR BID ONLY
This drawing is prepared for conceptual design. The design may be changed during the detailed design stage.

[illegible]**MAIN CONTRACTOR:**

G.E.-COBRA-INITEC

JOB DESCRIPTION/PROYECTO:

C.C. PP LUCY

