


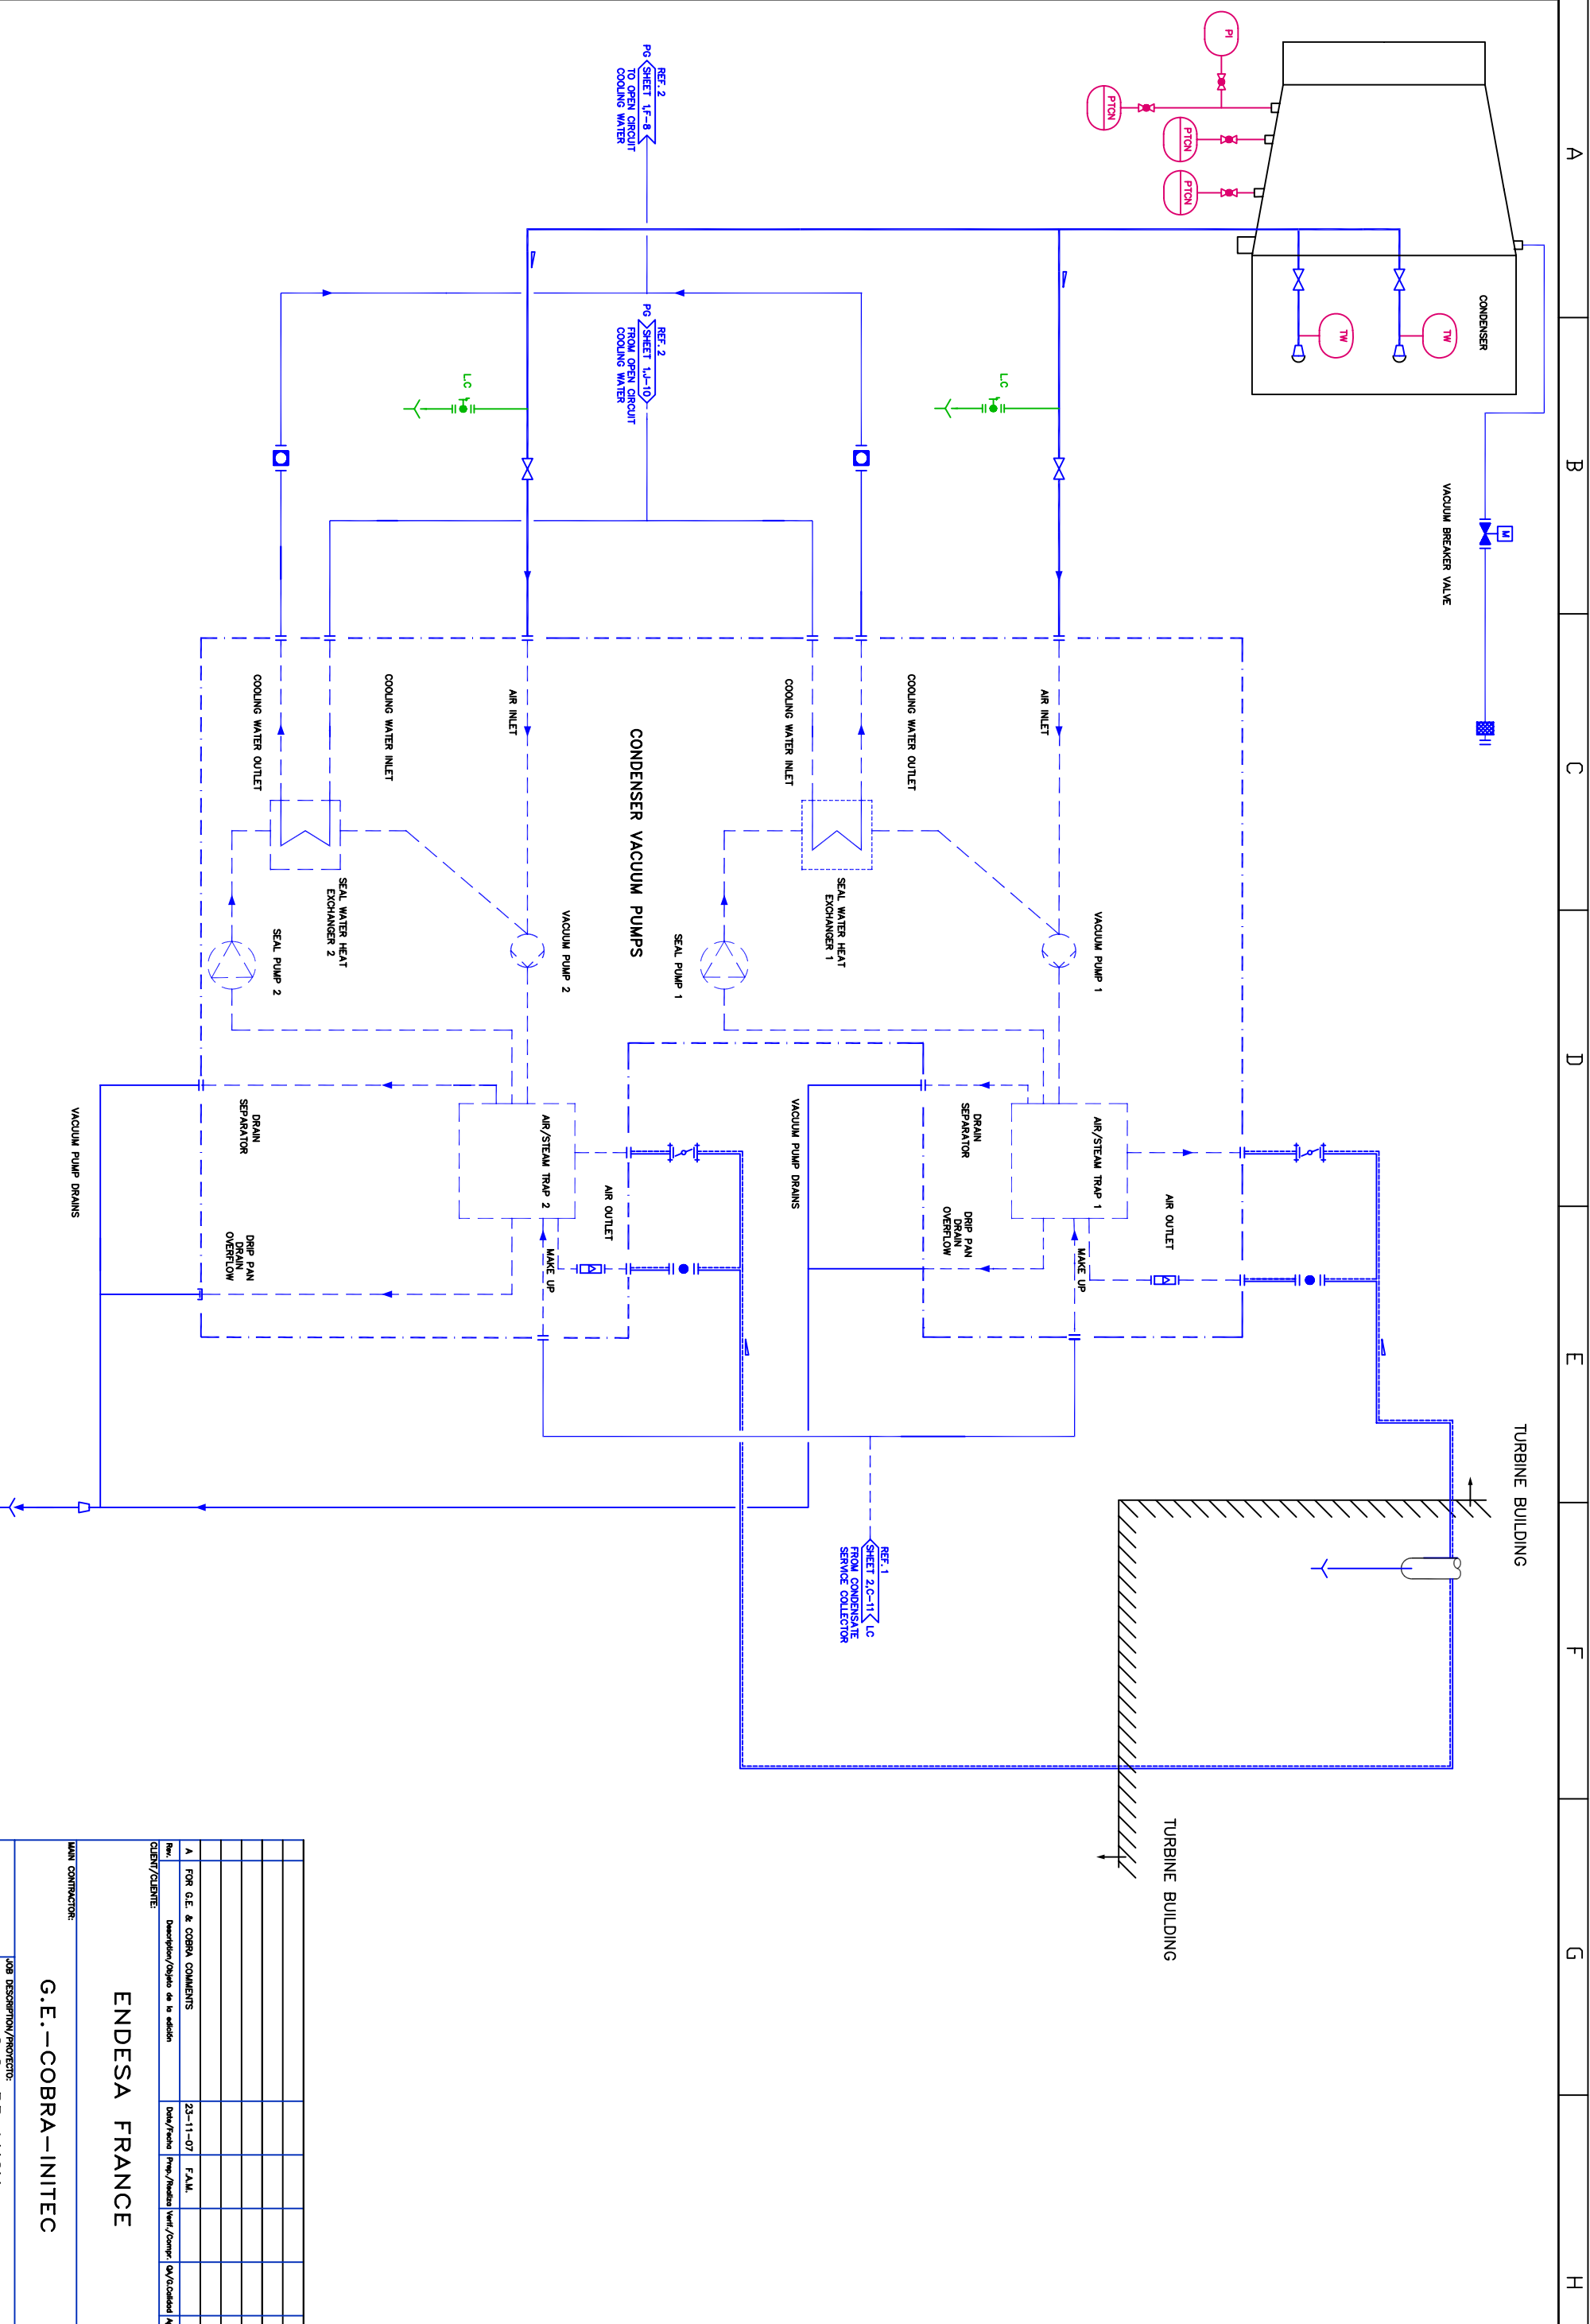

VALID FOR BID ONLY
This drawing is prepared for conceptual design.
The design may be changed during the
detailed design stage.

--	--	