

A

B

C


D

E

F

G

H

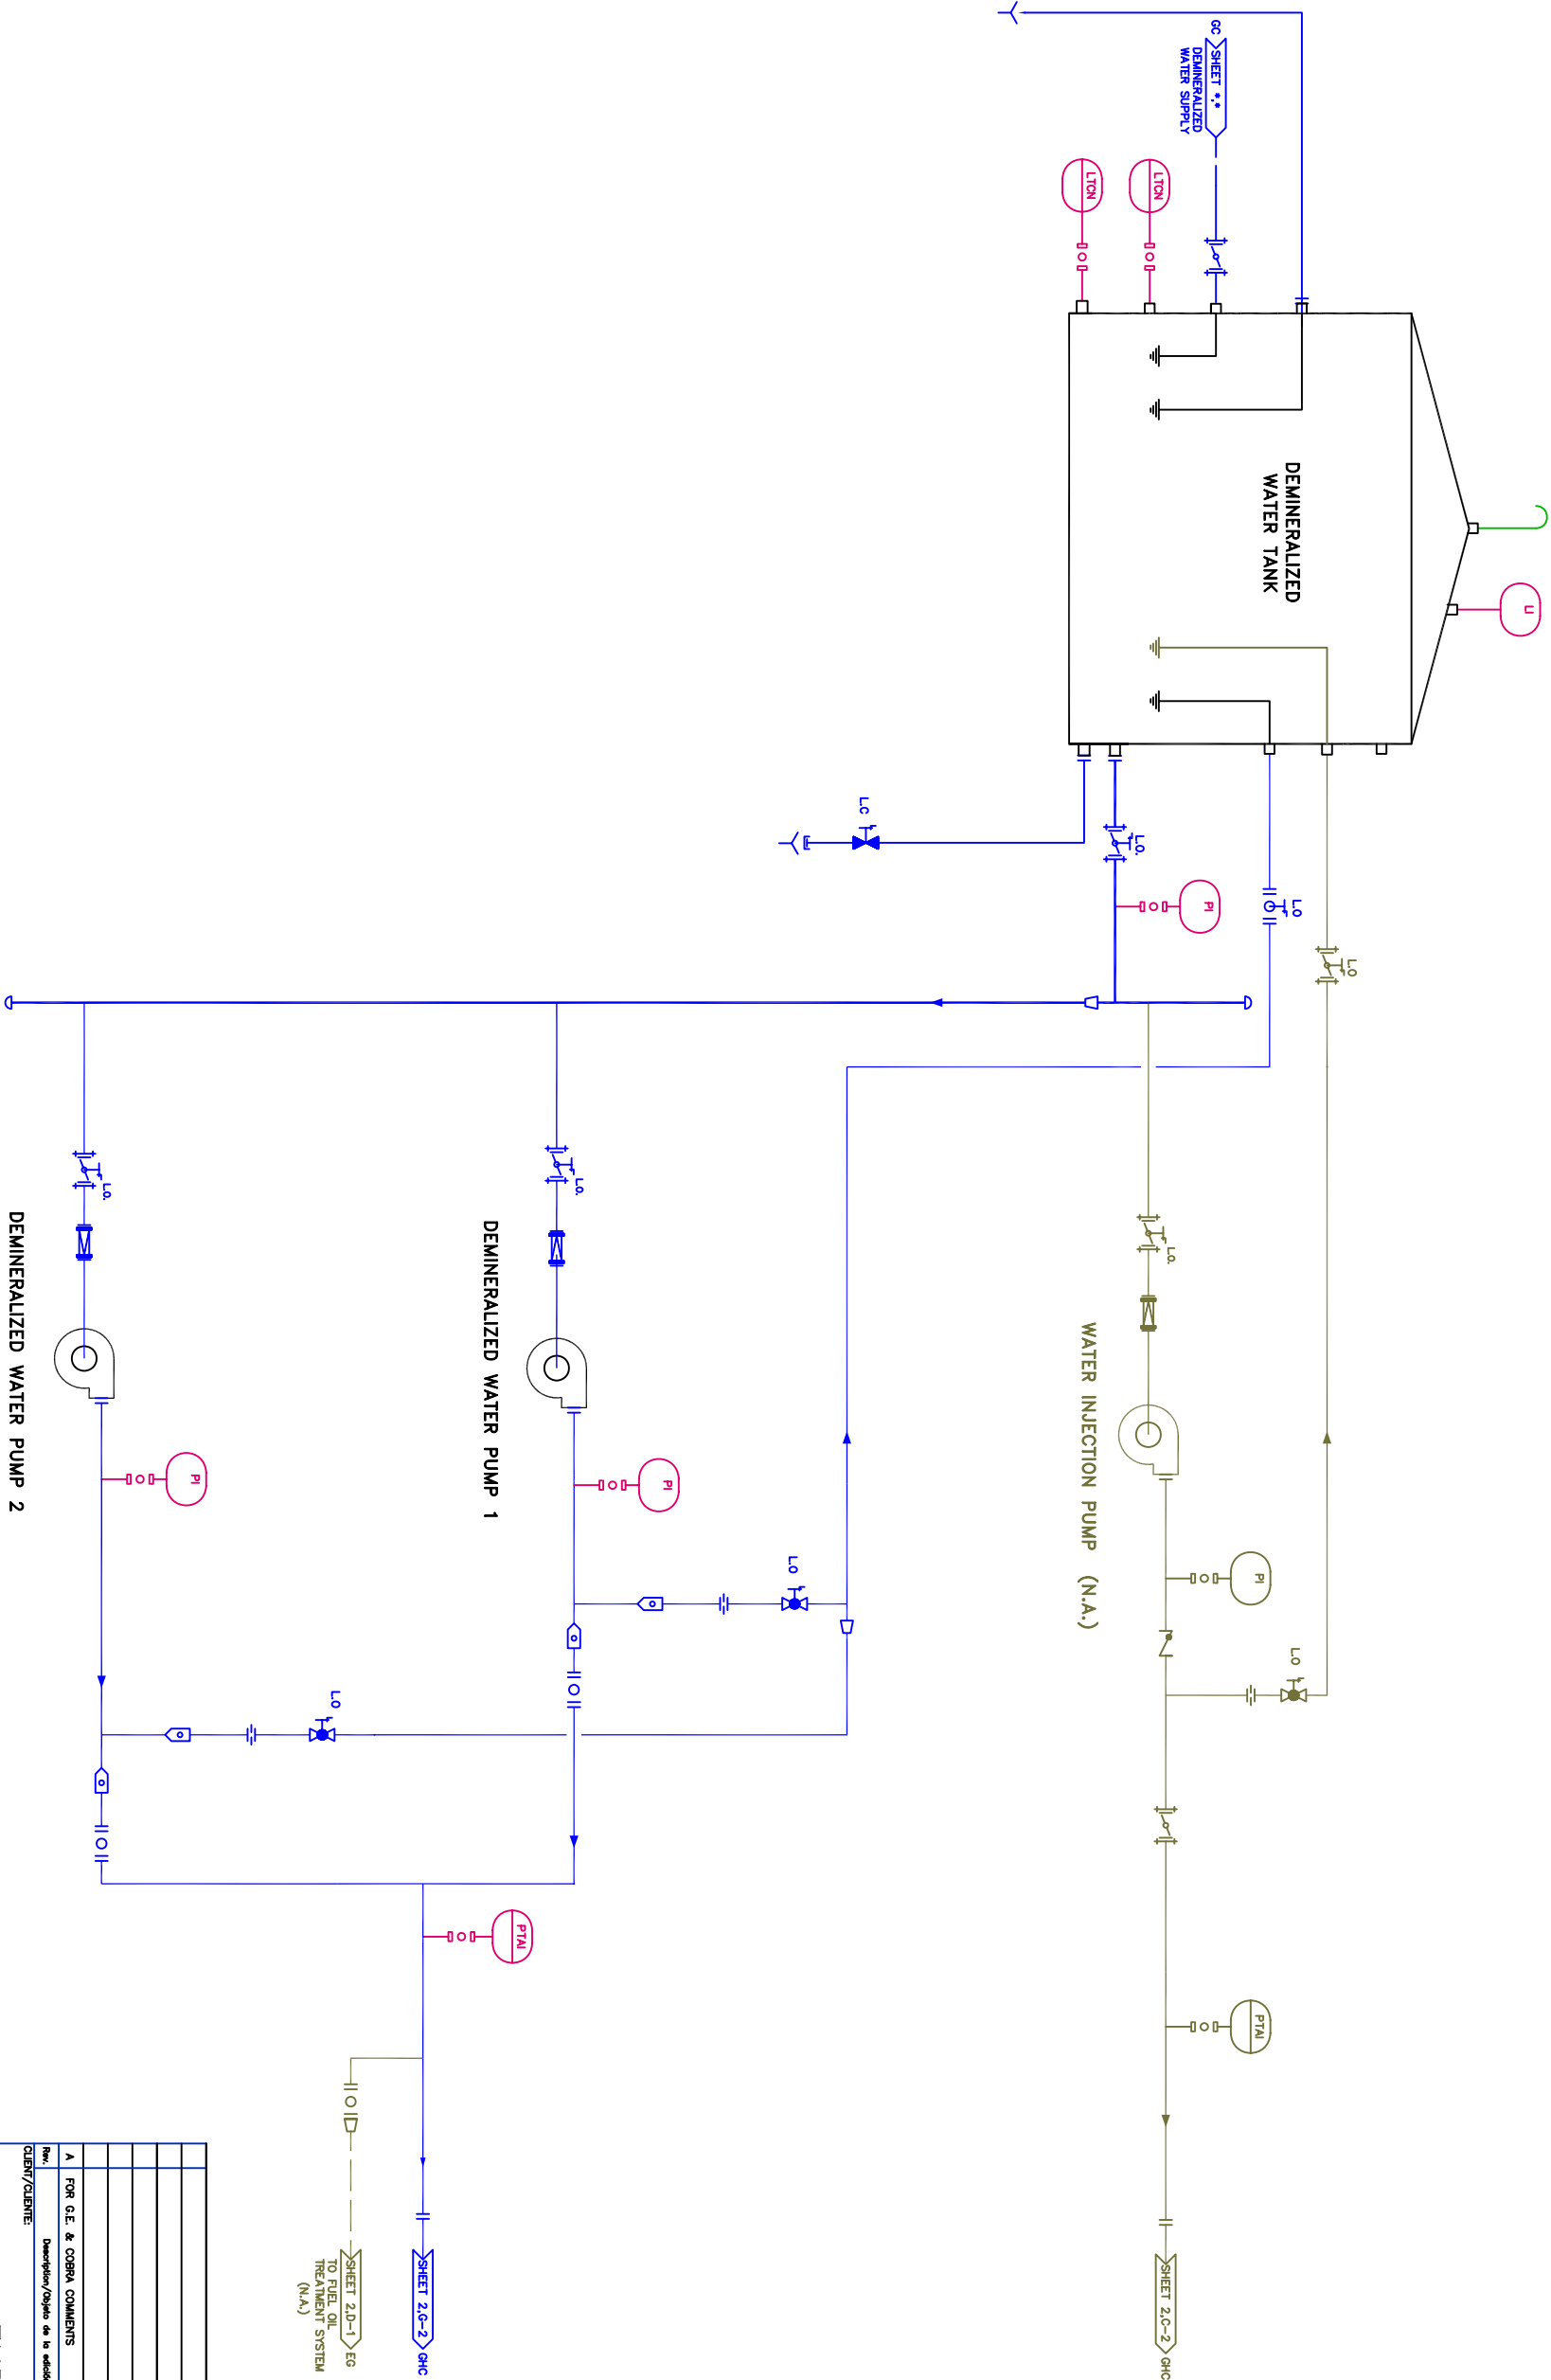

SHEET 2.0-2> OHC  
TO FUEL OIL  
TREATMENT SYSTEM  
(N.A.)

DEMINERALIZED WATER PUMP 2

DEMINERALIZED WATER PUMP 1

WATER INJECTION PUMP (N.A.)

DEMINERALIZED  
WATER TANK

ENDESA FRANCE

MAIN CONTRACTOR:

G.E.—COBRA—INITEC

C.C. PP LUCY



| TITLE/TITULO:                   |                  |       |         |            |             |         |             |      |      |
|---------------------------------|------------------|-------|---------|------------|-------------|---------|-------------|------|------|
| DEMINERALIZED WATER SYSTEM P&ID |                  |       |         |            |             |         |             |      |      |
| Scale                           | Job Number/      | Unit/ | System/ | Equipment/ | Doc. Orig./ | Doc. n° | Draw Number | Draw | Free |
| M328/10                         |                  |       |         |            |             |         | 1           |      |      |
| Size                            | Project/Proyecto |       |         |            |             |         |             |      |      |
| Draw1                           | LUC              | 1     | 0       | 6          | H           | C       | M           | D    | D    |
|                                 |                  |       |         |            |             |         | E           | M    | 0    |
|                                 |                  |       |         |            |             |         | 0           | 1    |      |
|                                 |                  |       |         |            |             |         | 2           |      |      |
|                                 |                  |       |         |            |             |         | A           |      |      |

VALID FOR BID ONLY  
This drawing is prepared for conceptual design.  
The design may be changed during the  
detailed design stage.

ESTE PLANO ES PROPIEDAD DE INITEC. PROHIBIDA SU REPRODUCCION