
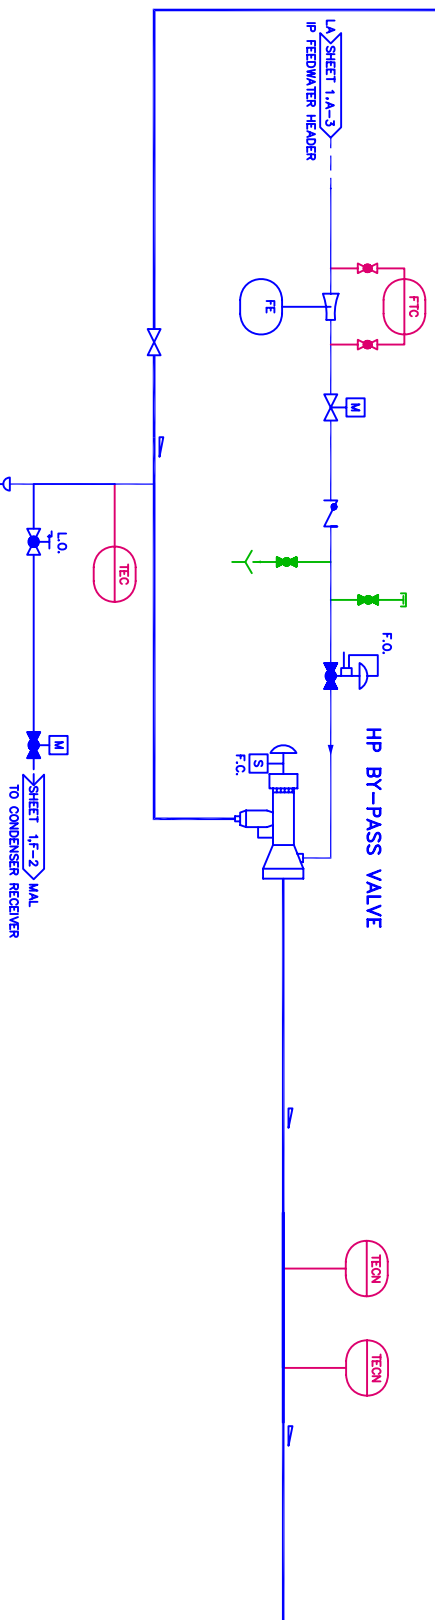


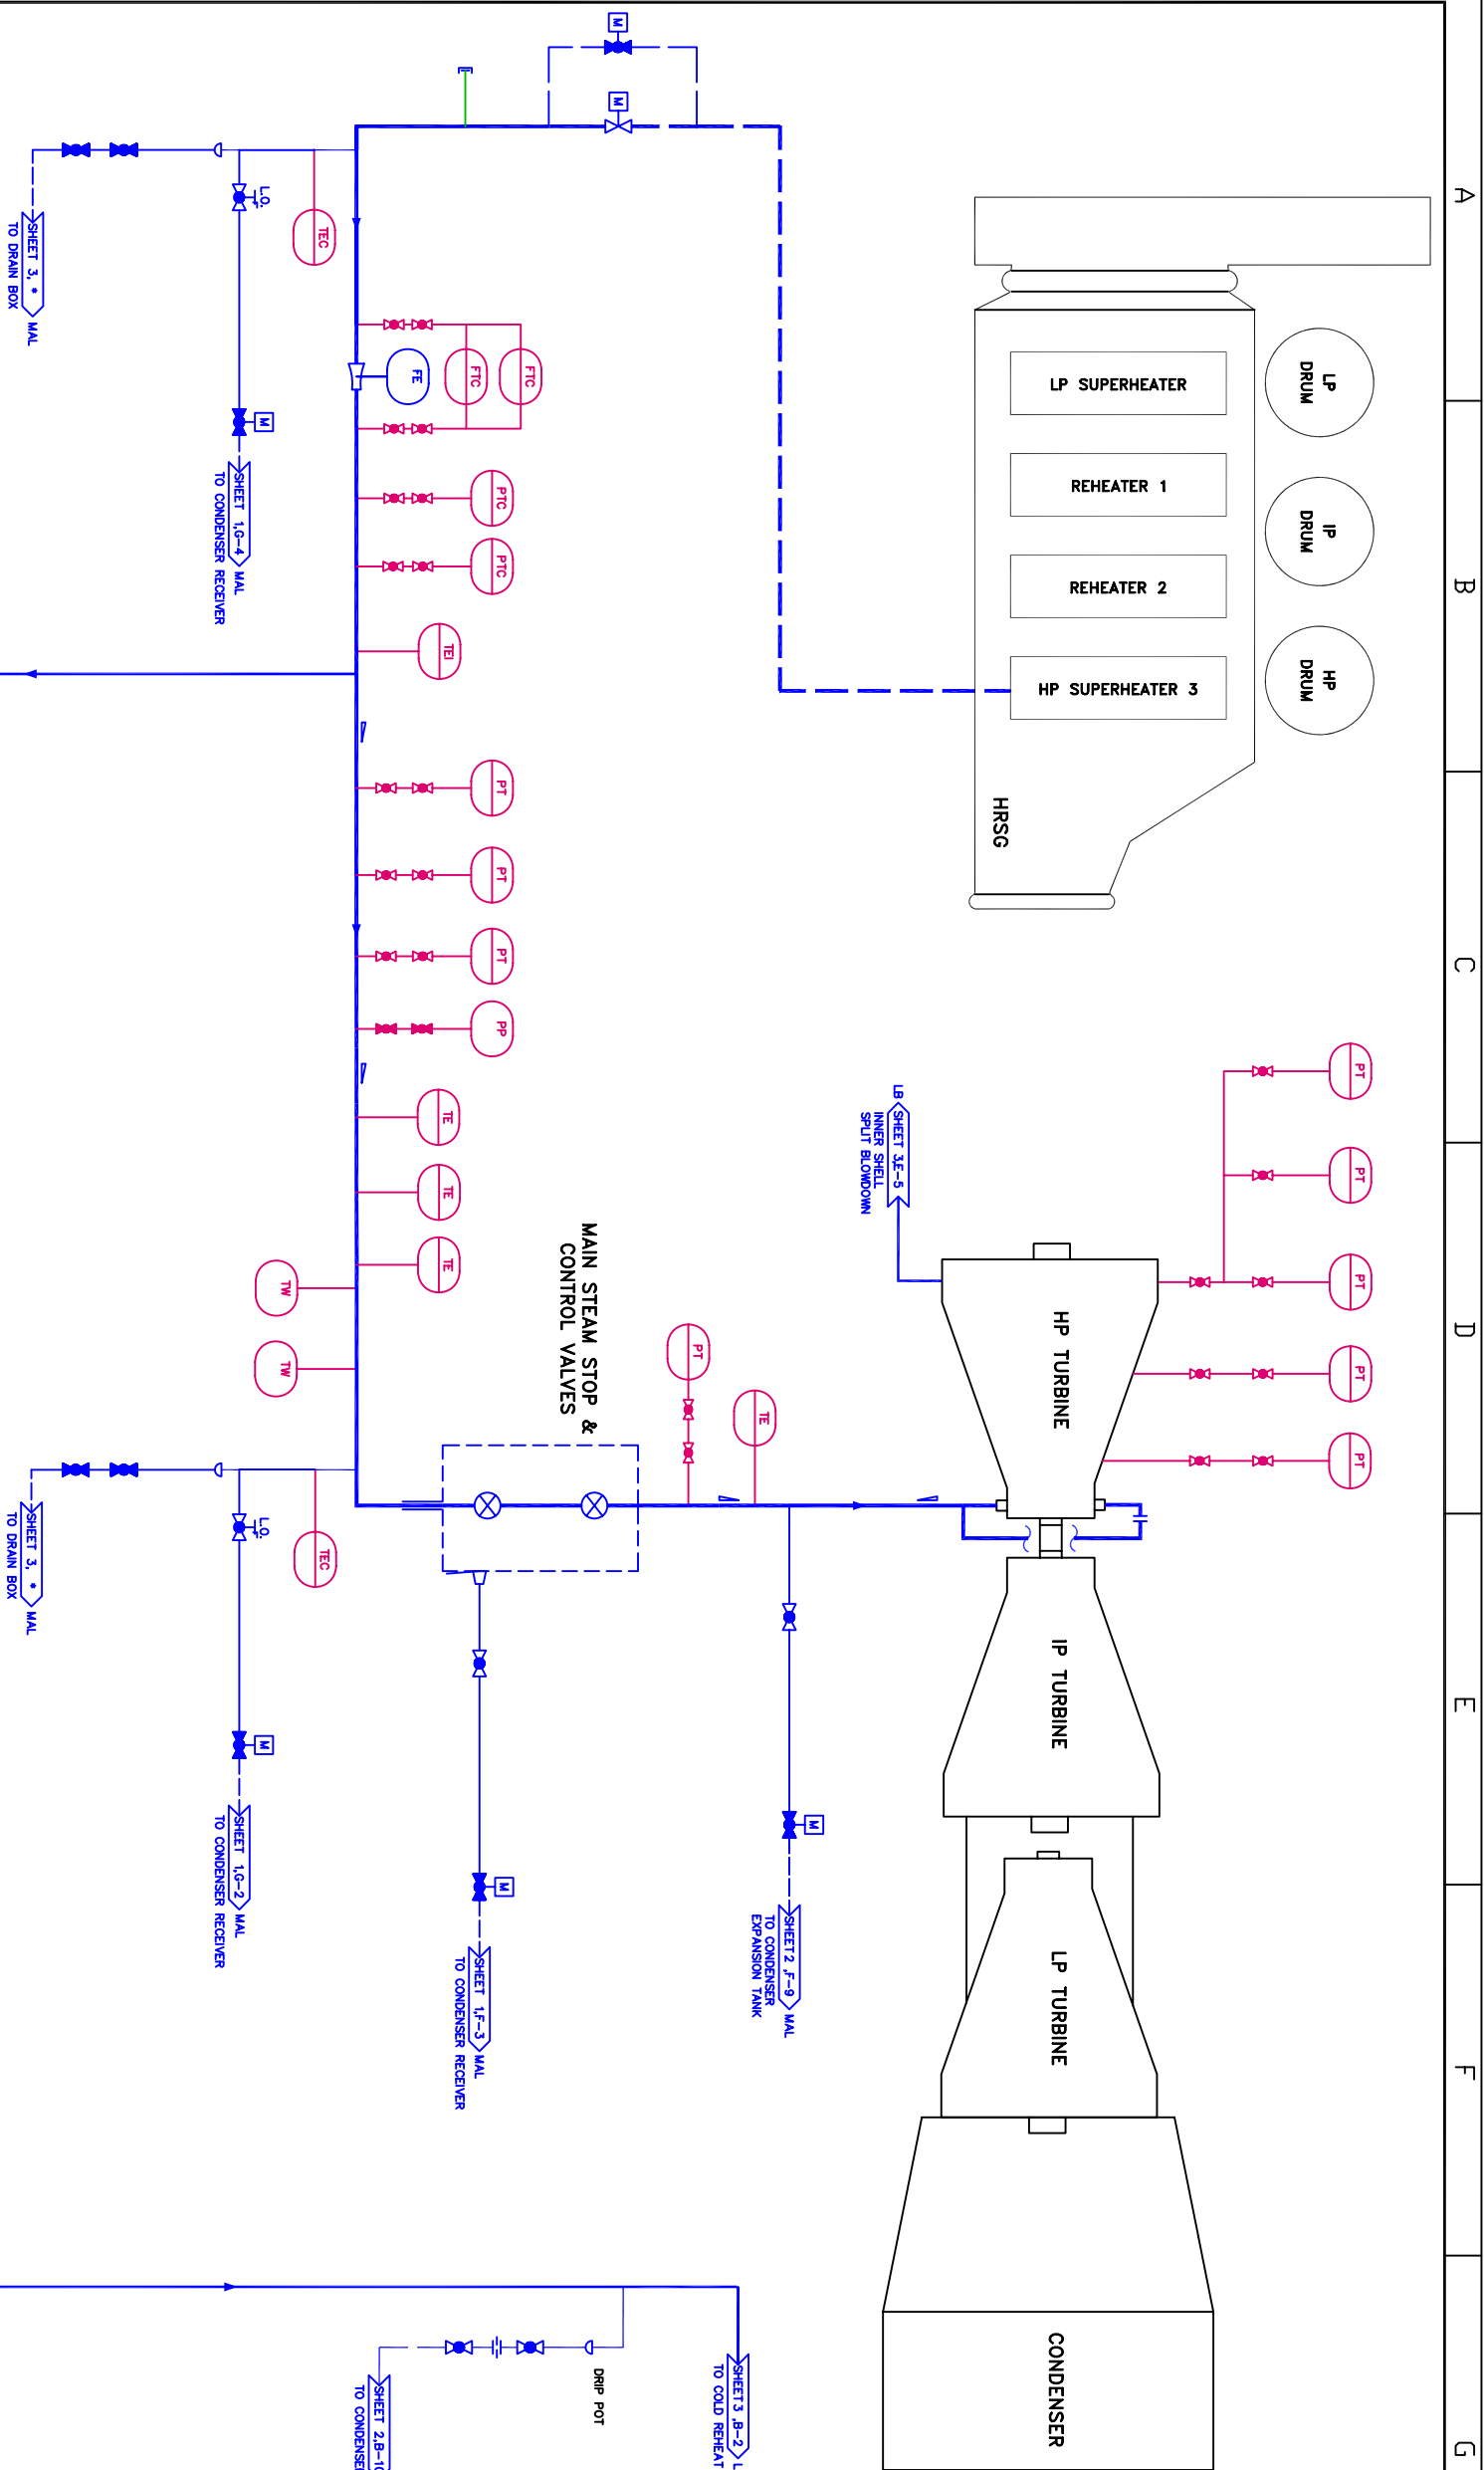

VALID FOR BID ONLY
This drawing is prepared for conceptual design. The design may be changed during the detailed design stage.

[illegible]

ENDESA FRANCE

MAIN CONTRACTOR:

G.E.-COBRA-INITEC

	JOB DESCRIPTION/PROYECTO:
--	----------------------------------

C.C. PP LACQ

TIME/MULO:

