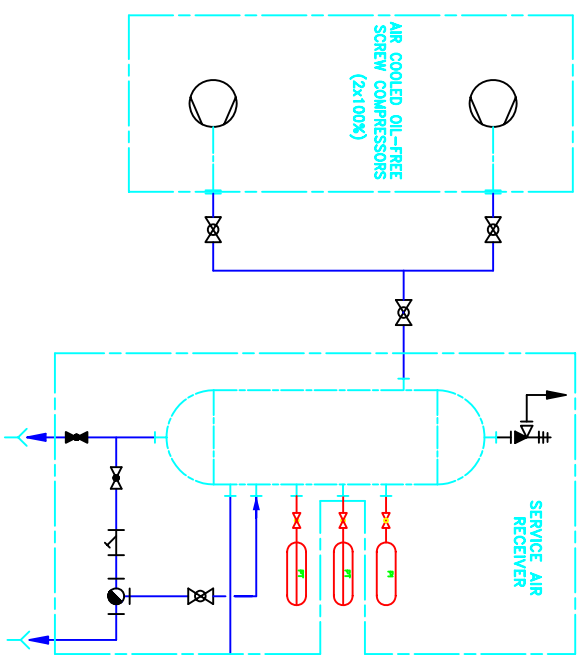
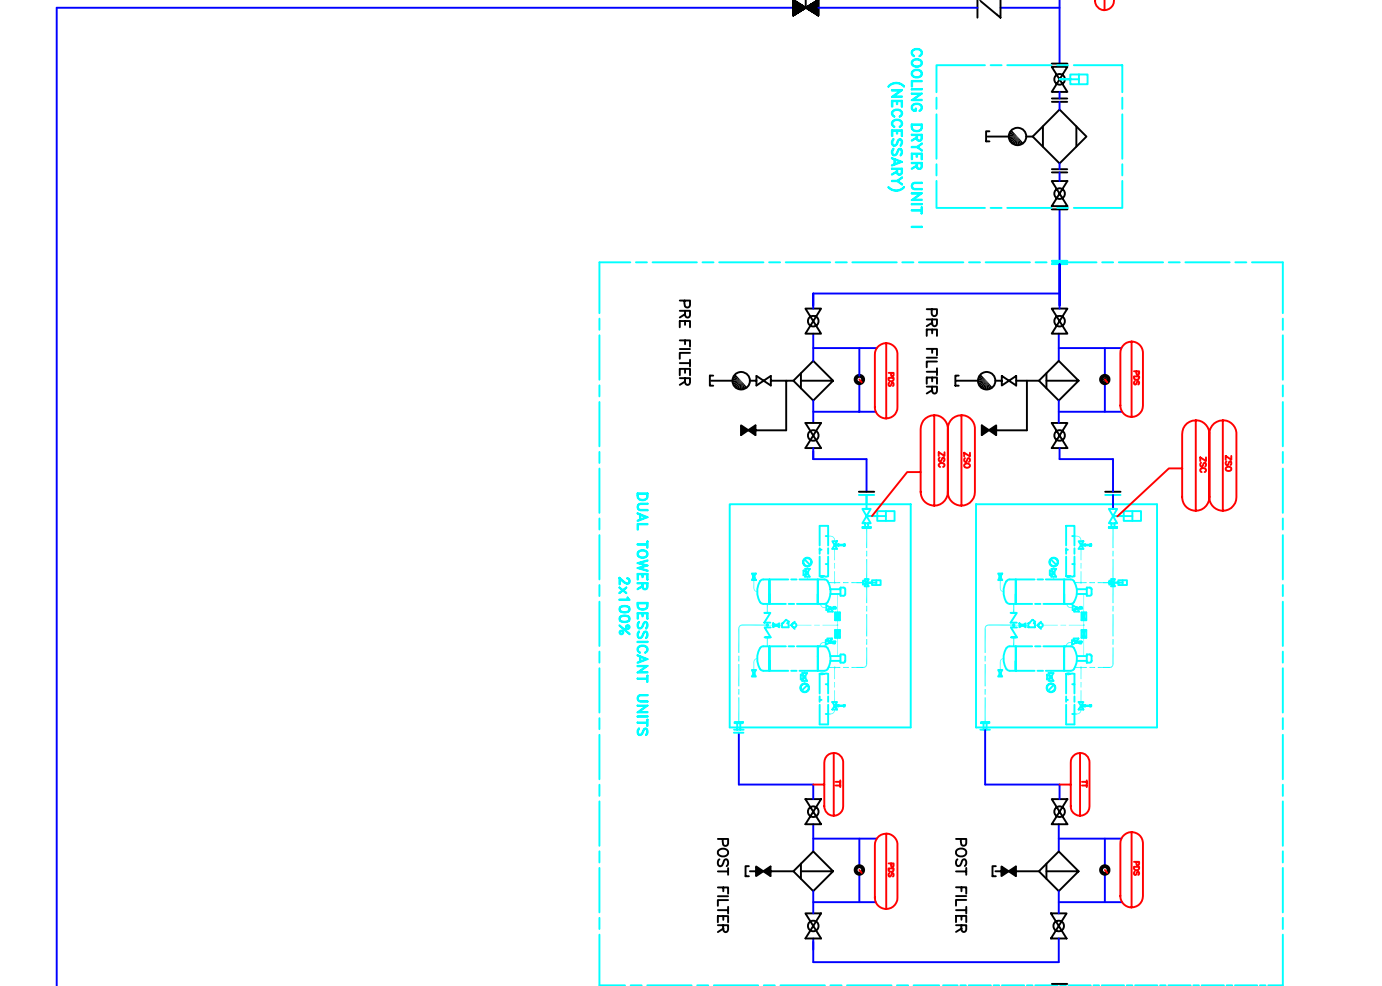
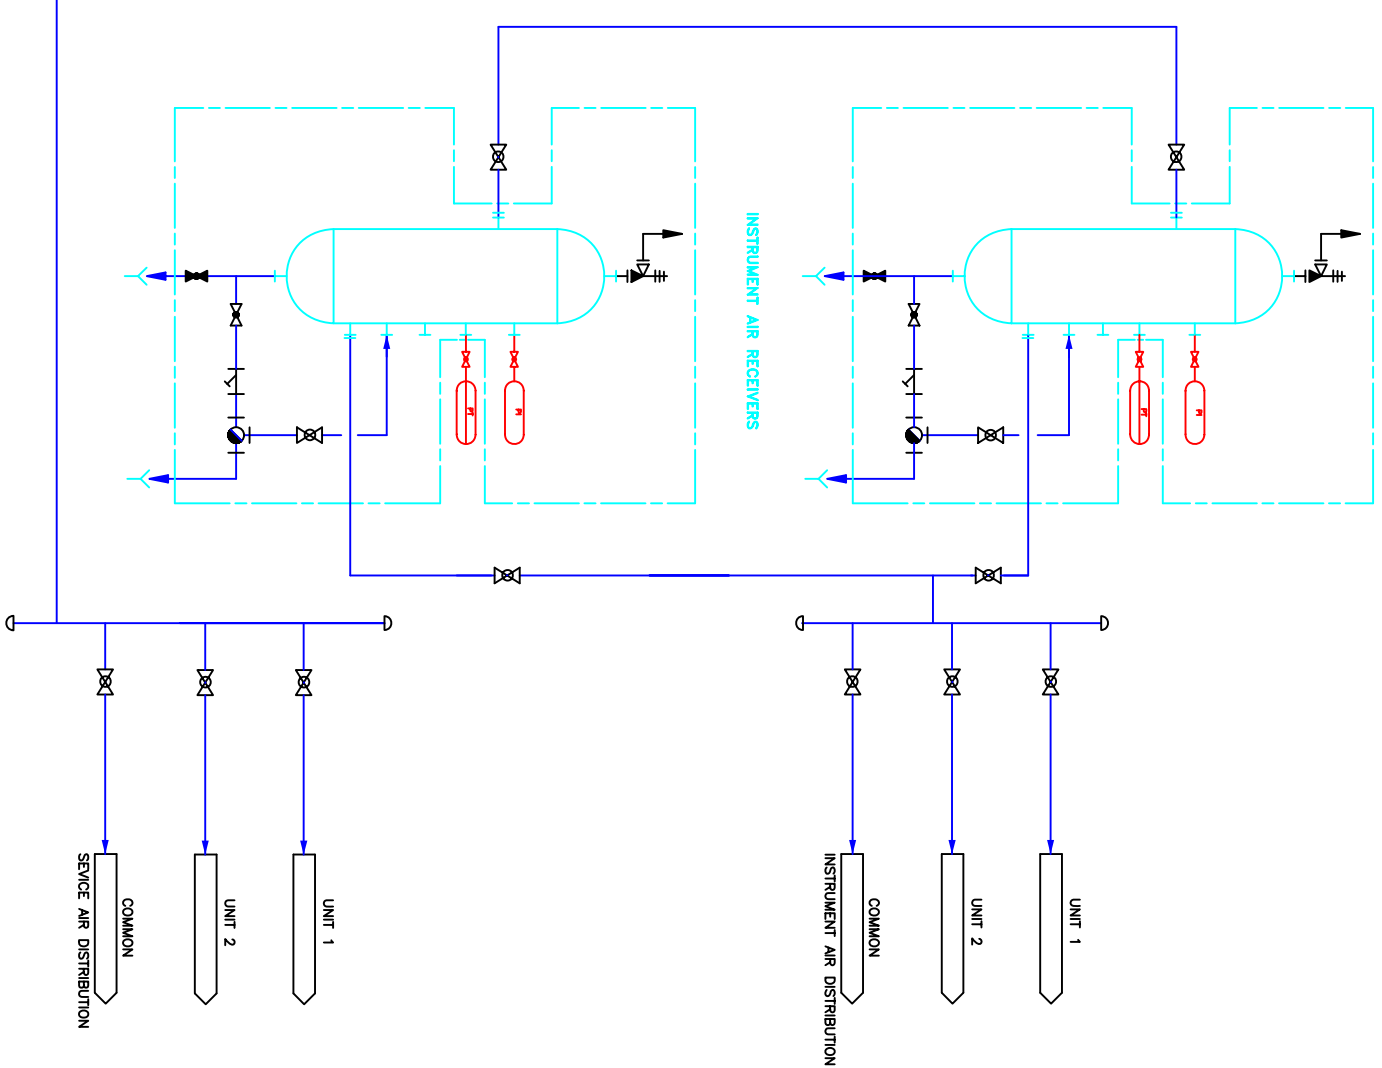
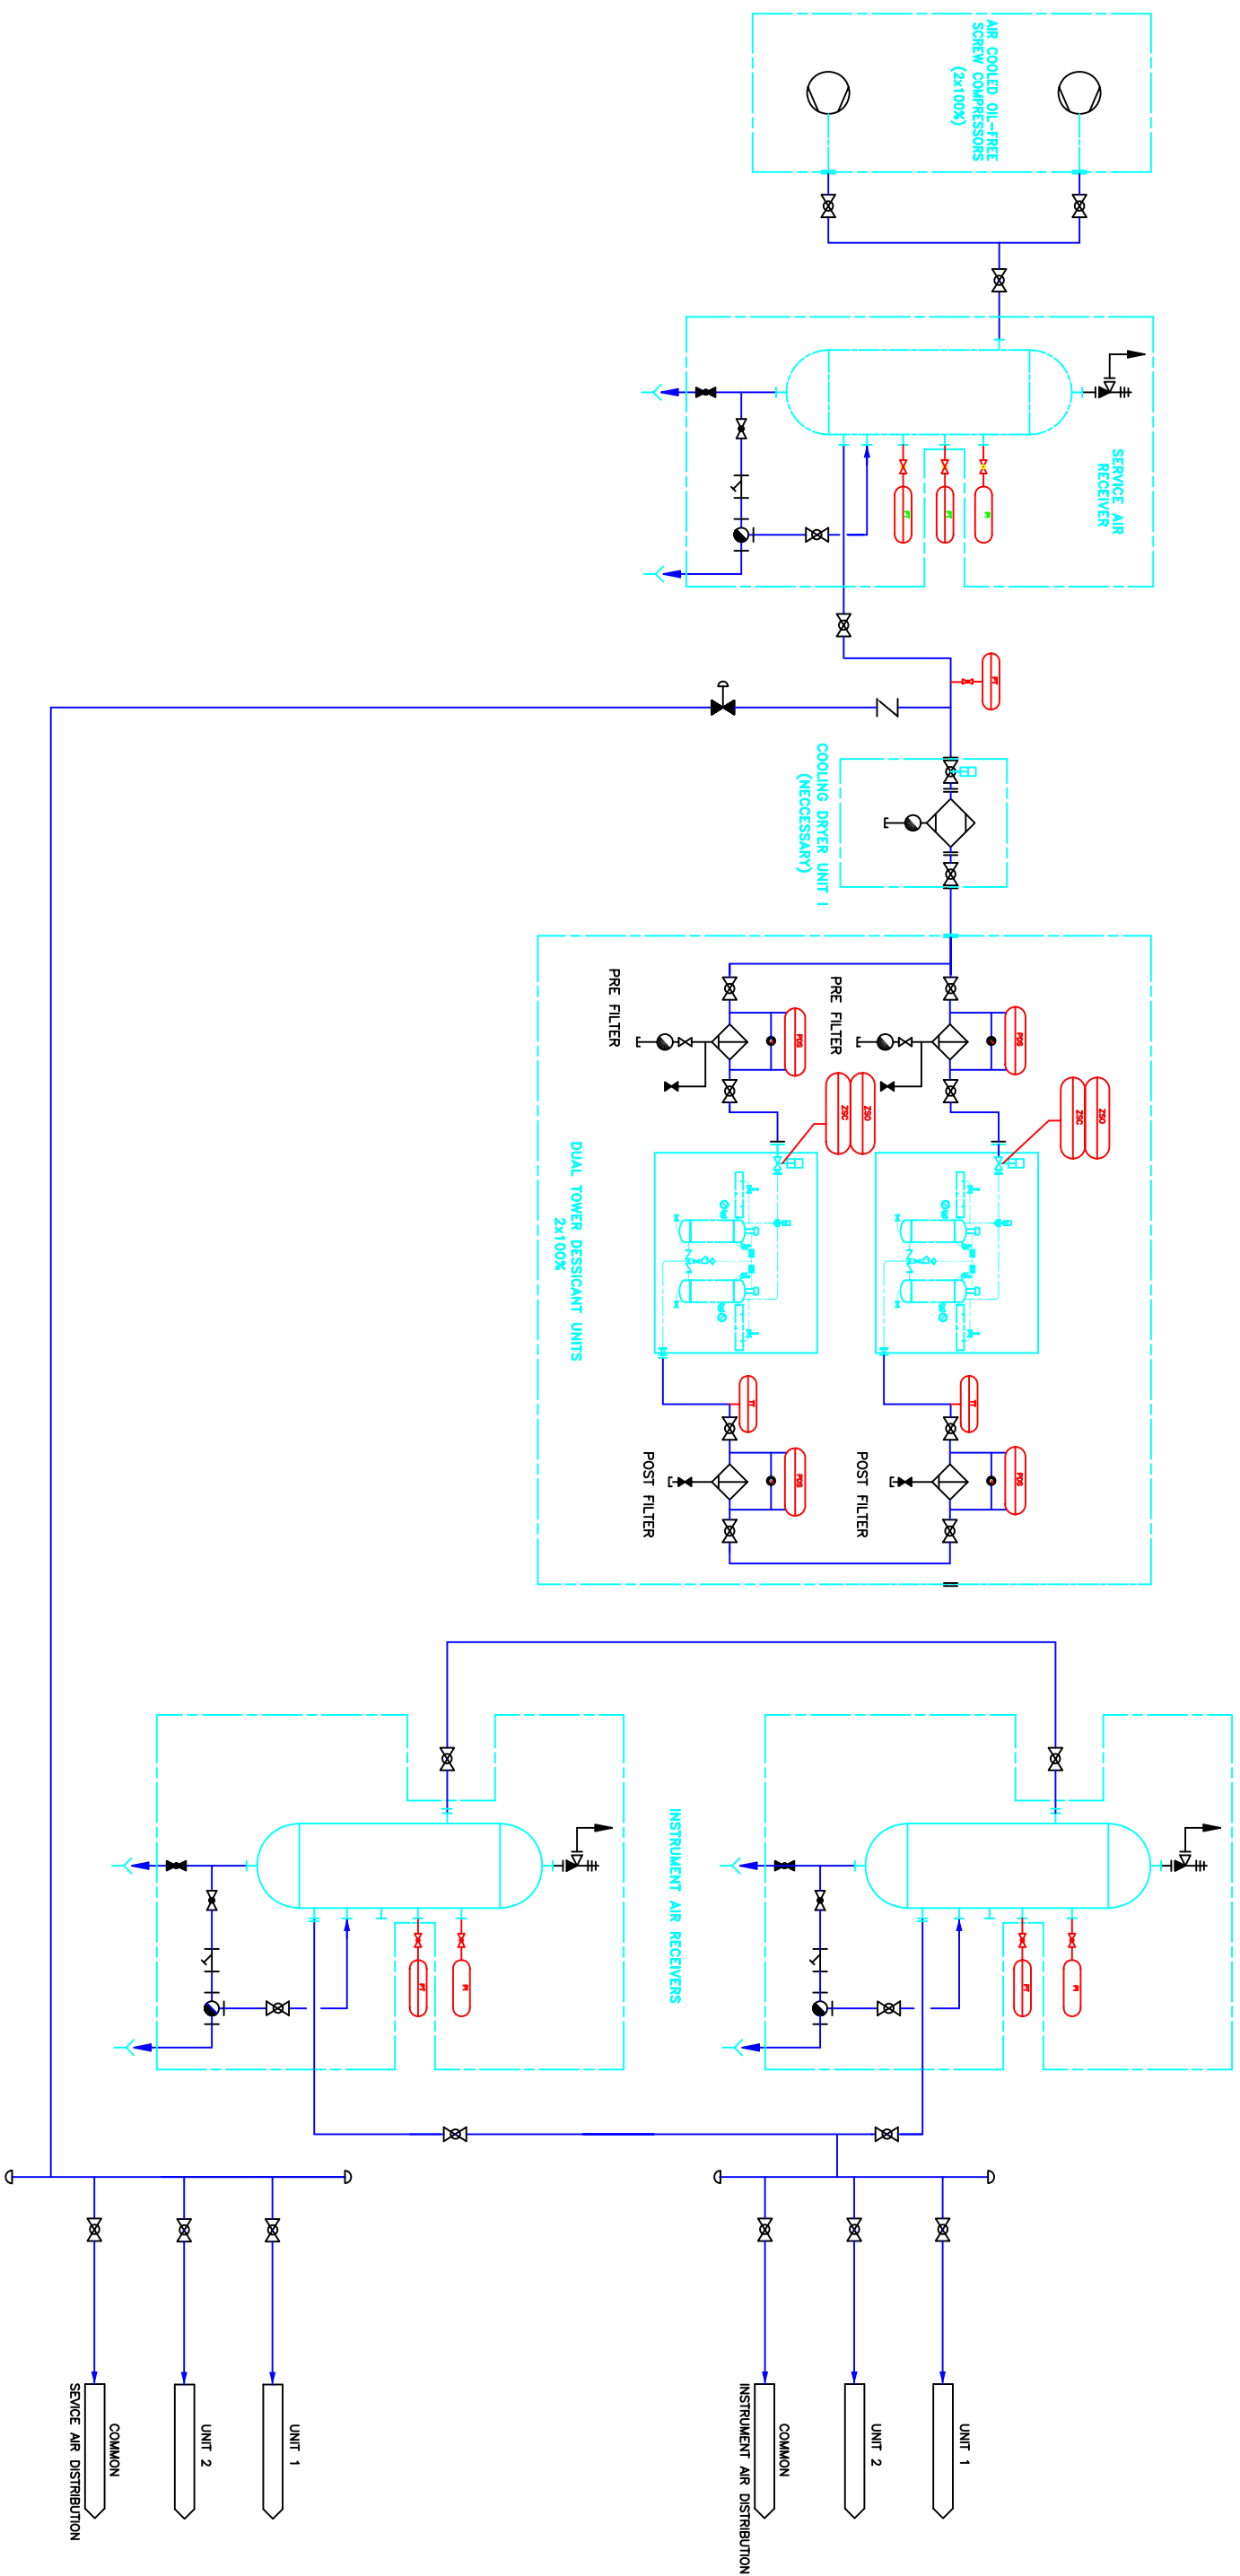


[illegible]

ENDESA FRANCE

MAIN CONTRACTOR:

G.E.-COBRA-INTEC

	JOB DESCRIPTION/PROYECTO:
--	----------------------------------

C.C. PP LACQ

TITLE/TITULO:



VALID FOR BID ONLY

This drawing is prepared for conceptual design. The design may be changed during the detailed design stage.