
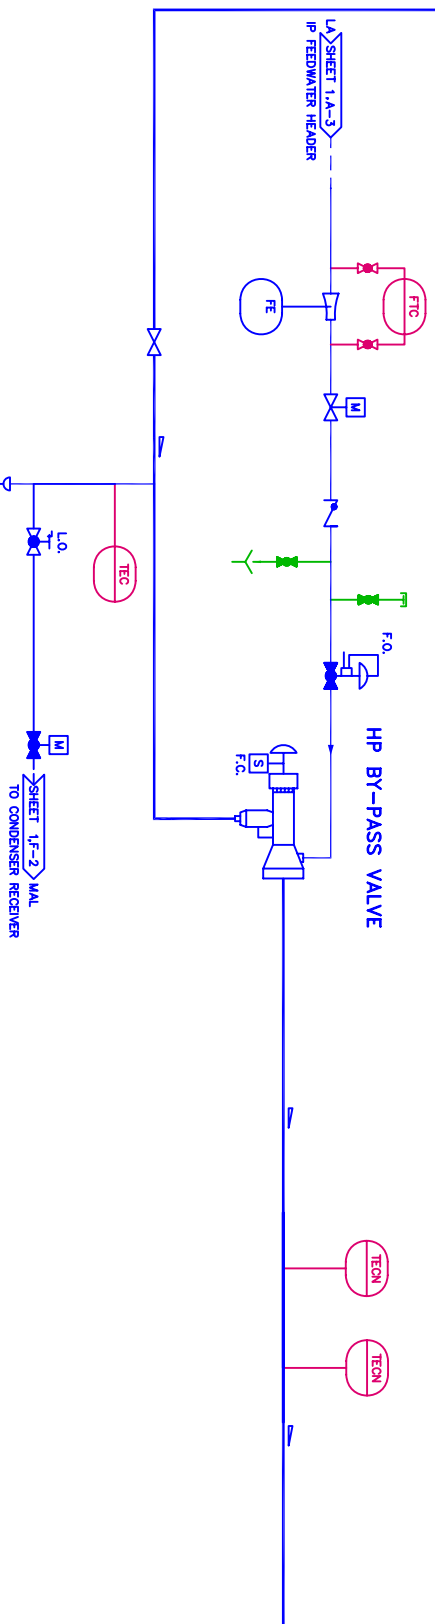


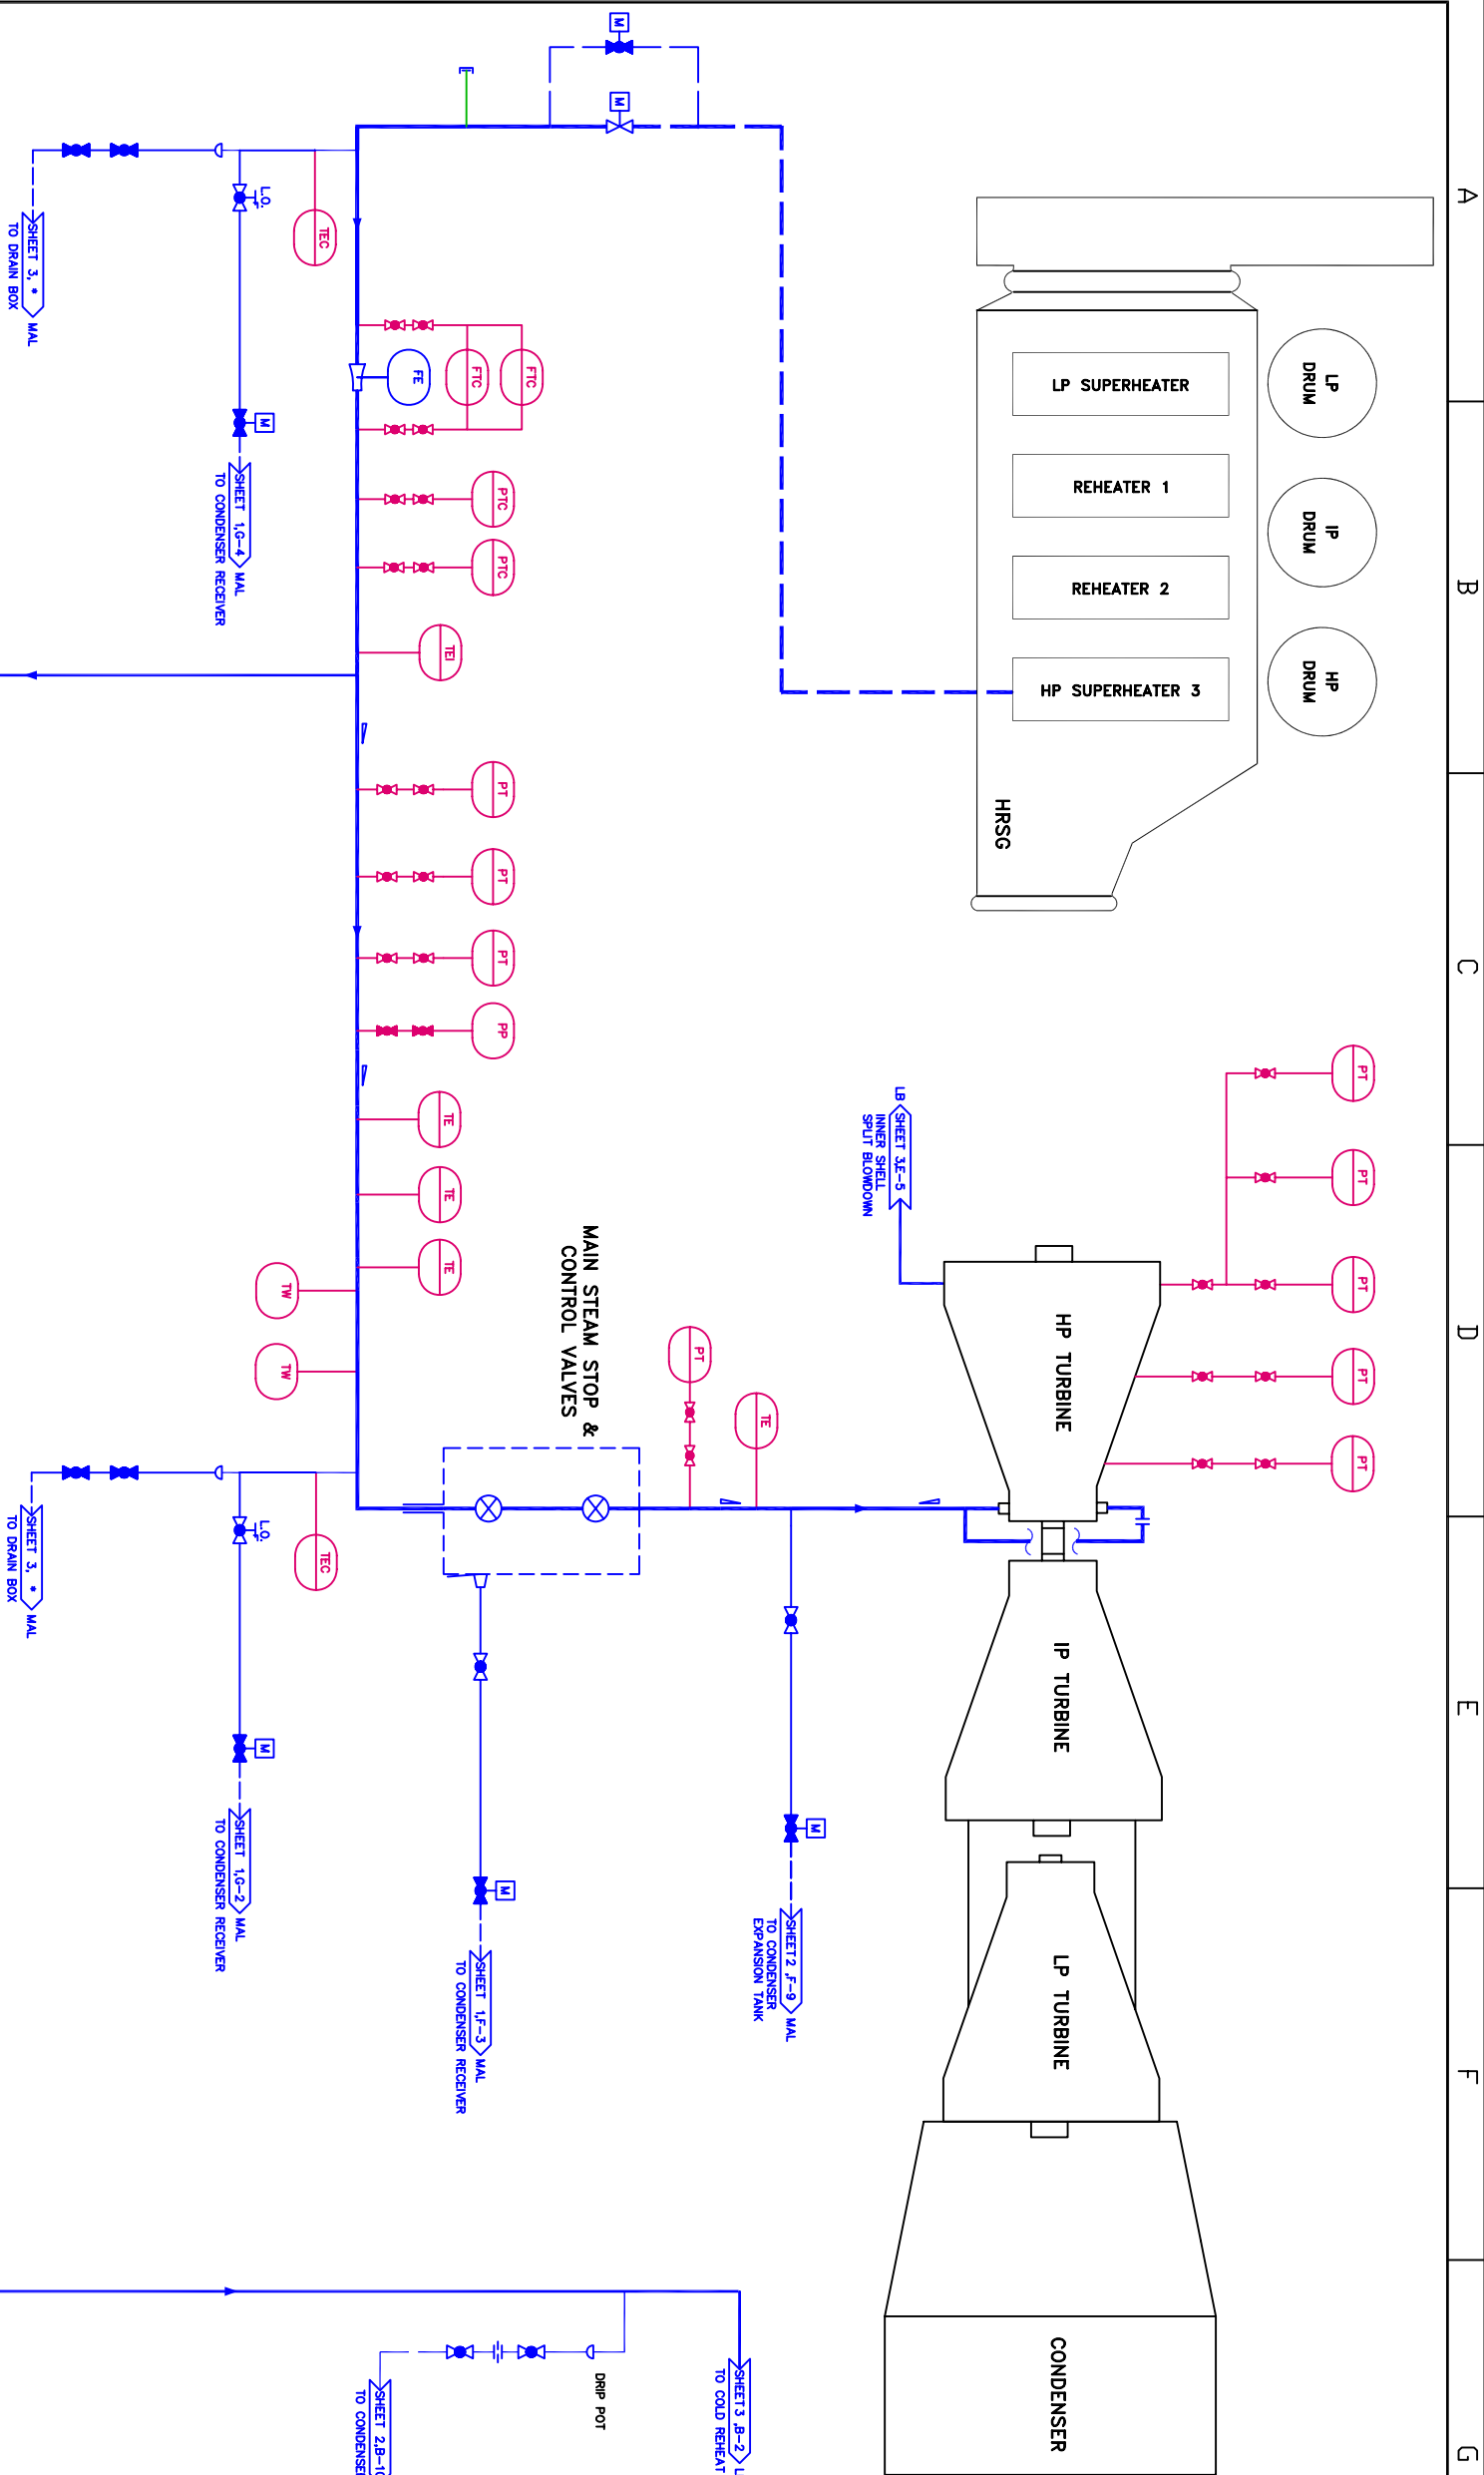

VALID FOR BID ONLY
This drawing is prepared for conceptual design. The drawing may be changed during the detailed design stage.

[illegible]

ENDESA FRANCE

MAIN CONTRACTOR:

G.E. – COBRA – INTEC

	JOB DESCRIPTION/PROYECTO:
--	----------------------------------

C.C. PP LUCY

FILE/MPU

