


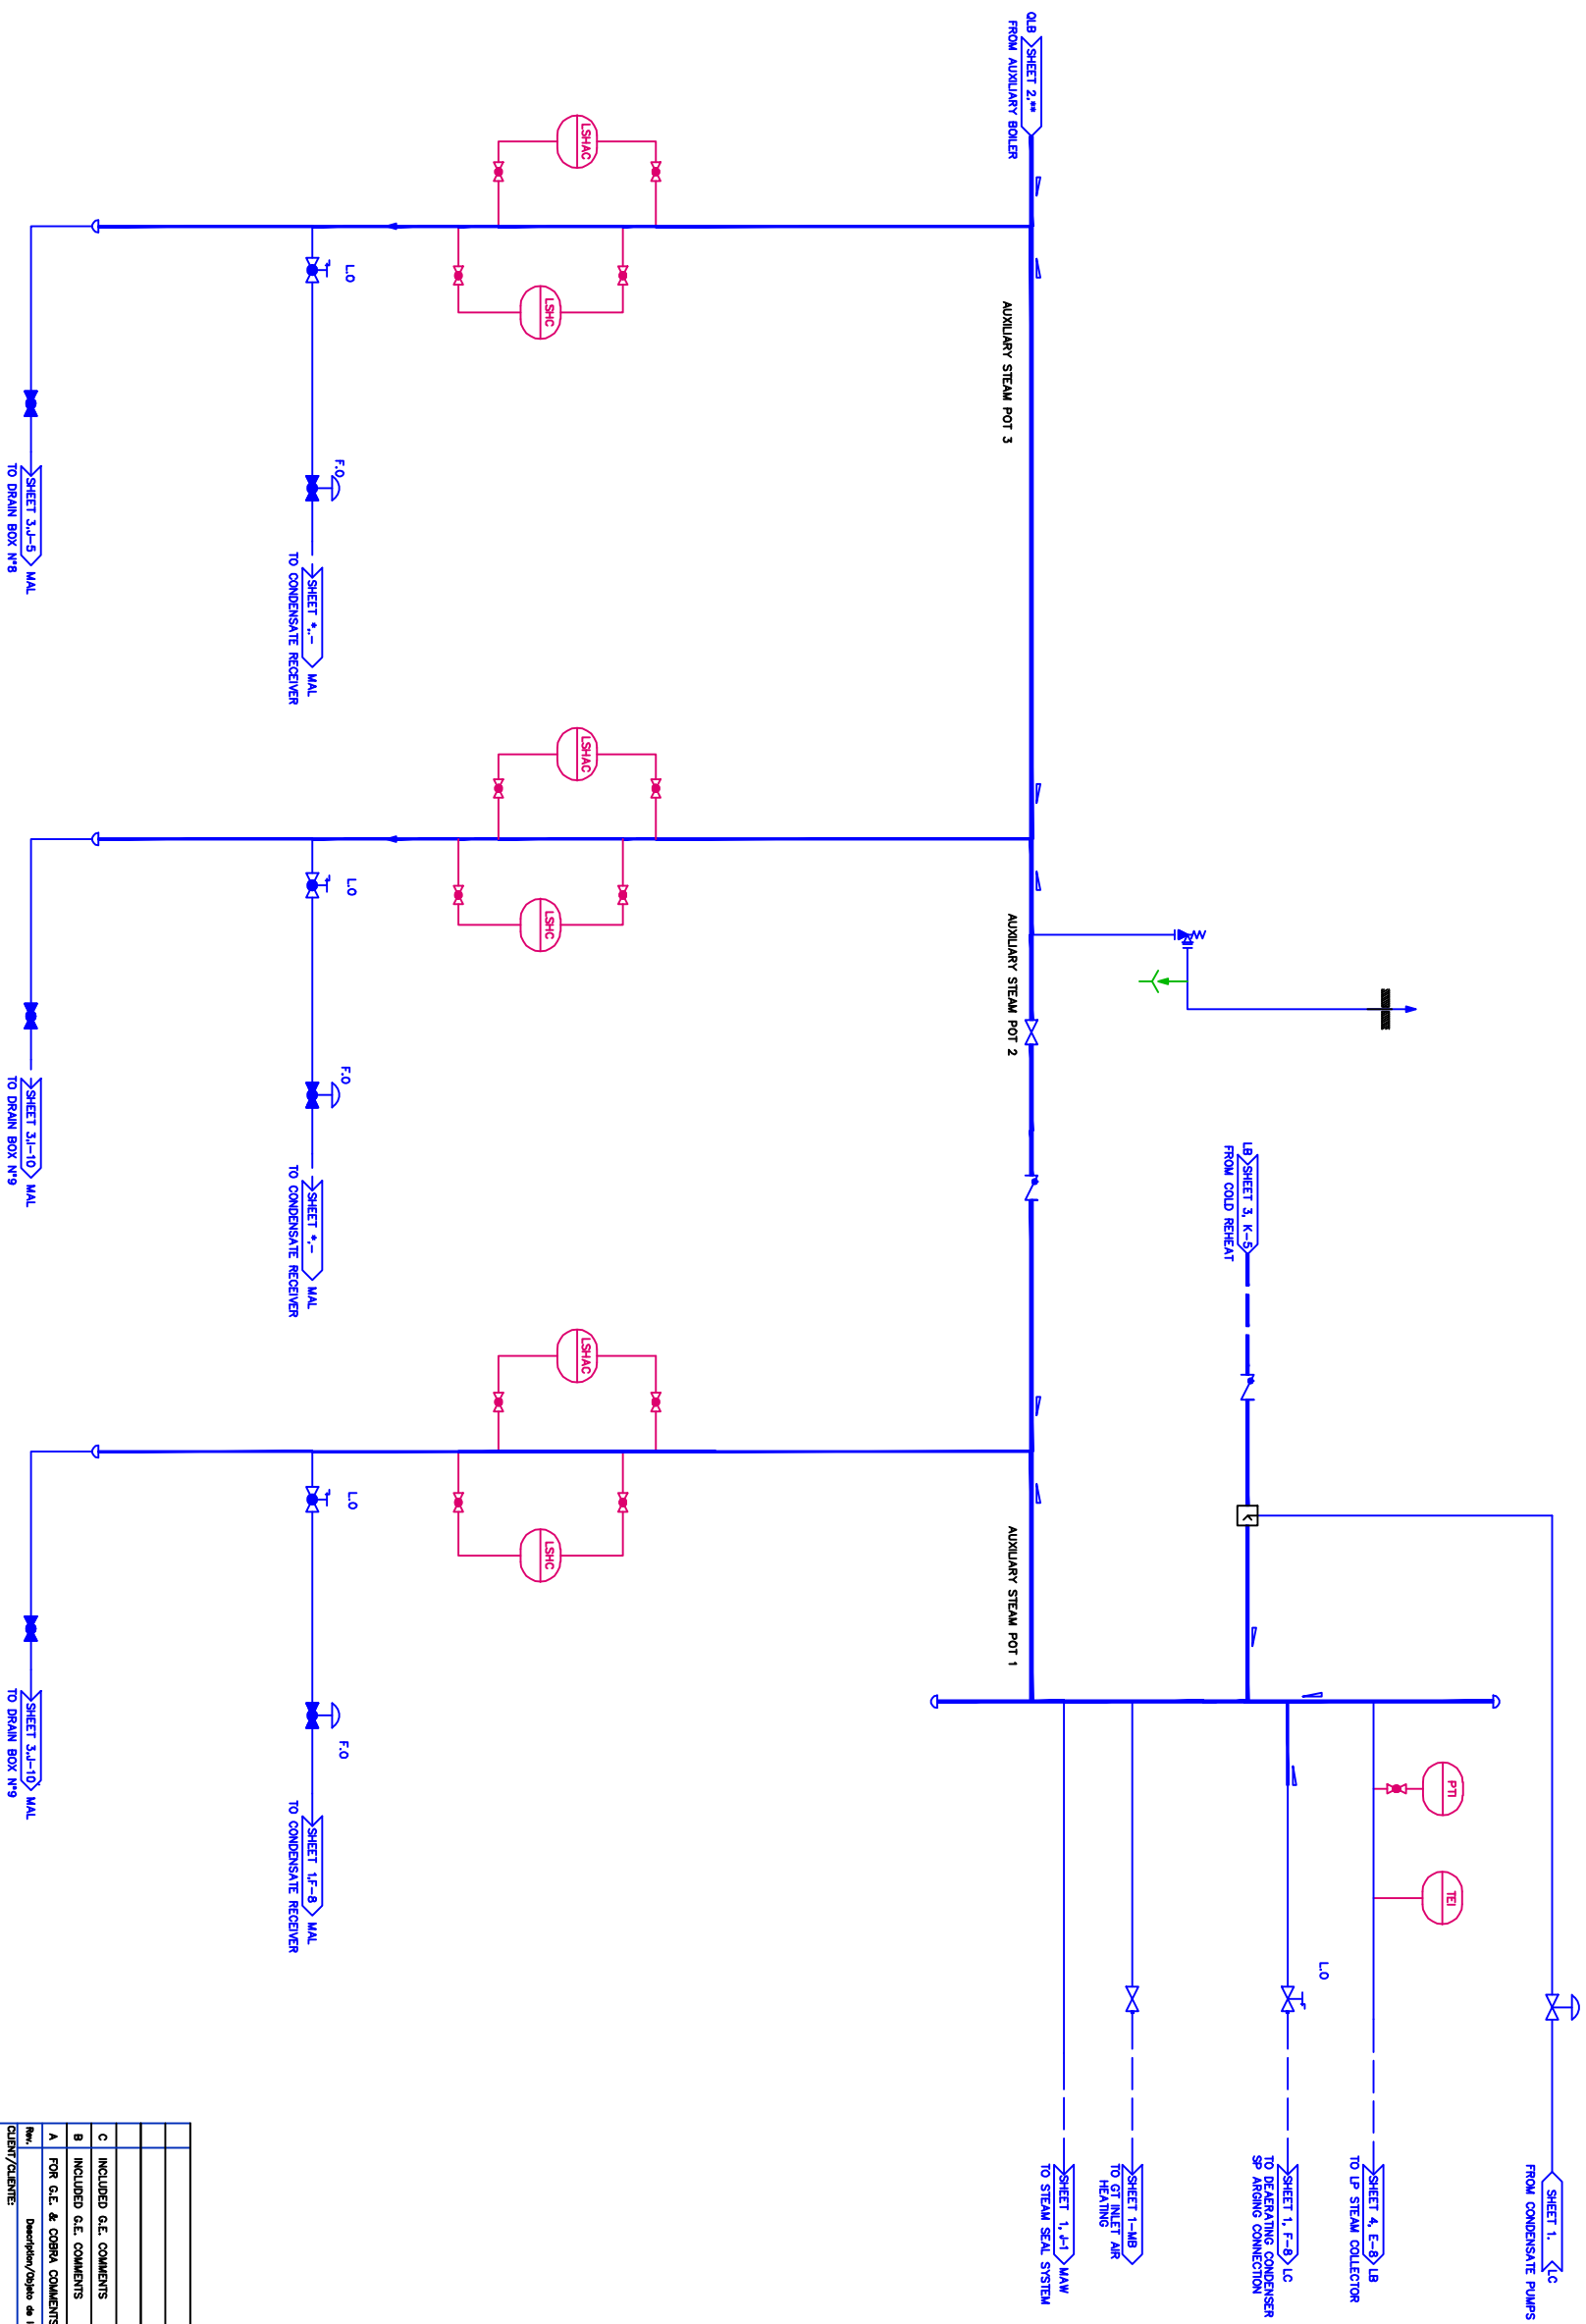

AUXILIARY STEAM DISTRIBUTION SYSTEM

VALID FOR BID ONLY
This drawing is prepared for conceptual design. The design may be changed during the detailed design stage.

[illegible]