


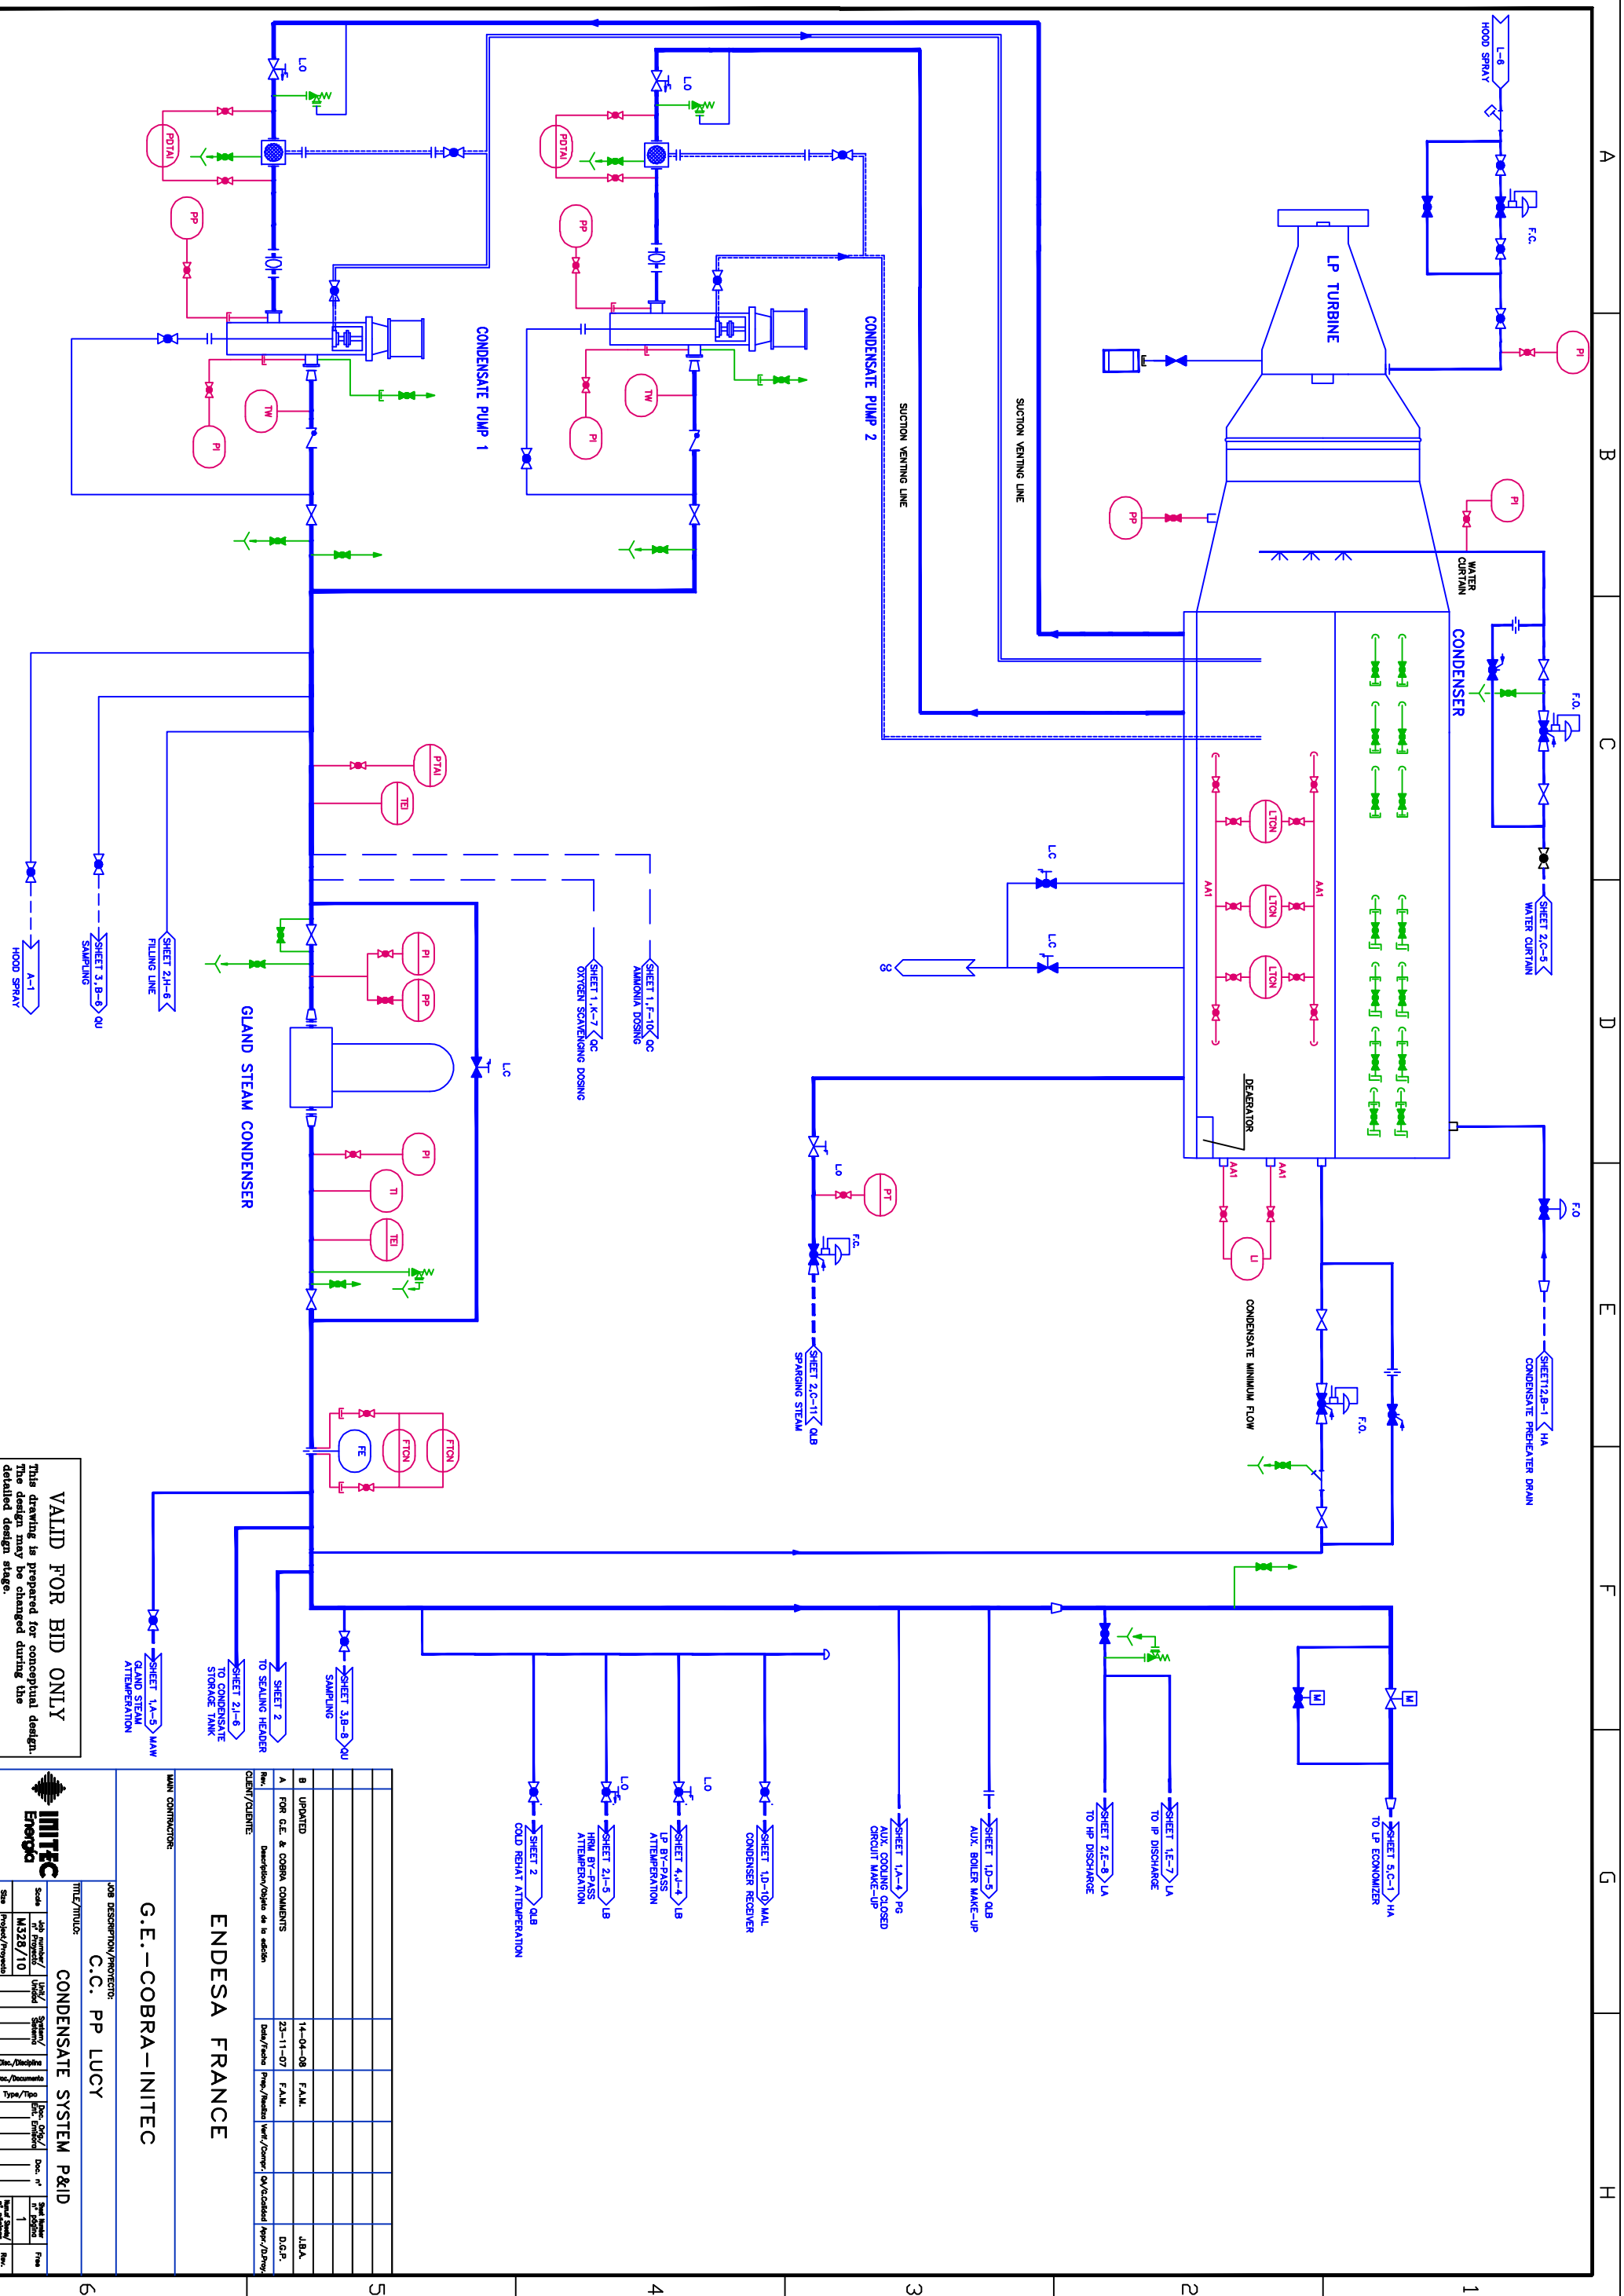

VALID FOR BID ONLY

This drawing is prepared for conceptual design. The design may be changed during the detailed design stage.

REV. 07/15/2016	Rev.	Description/Objeto de la sesión	Fecha	Local/Place	http://webid	http://Comp	Objeto/Content	Aprob./Approval
	B	UPDATED	14-04-08	F.A.M.				J.B.A.
	A	FOR C.E. & COBRA COMMENTS	23-11-07	F.A.M.				D.C.P.

MAIN CONTRACTOR:	G.E.-COBRA-INTEC
JOB DESCRIPTION/PROTECTOR:	C.C. PP LUCY

[illegible]