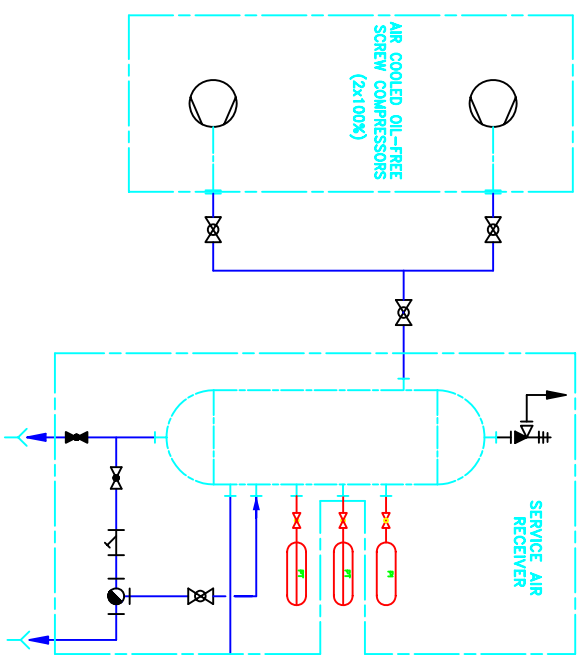
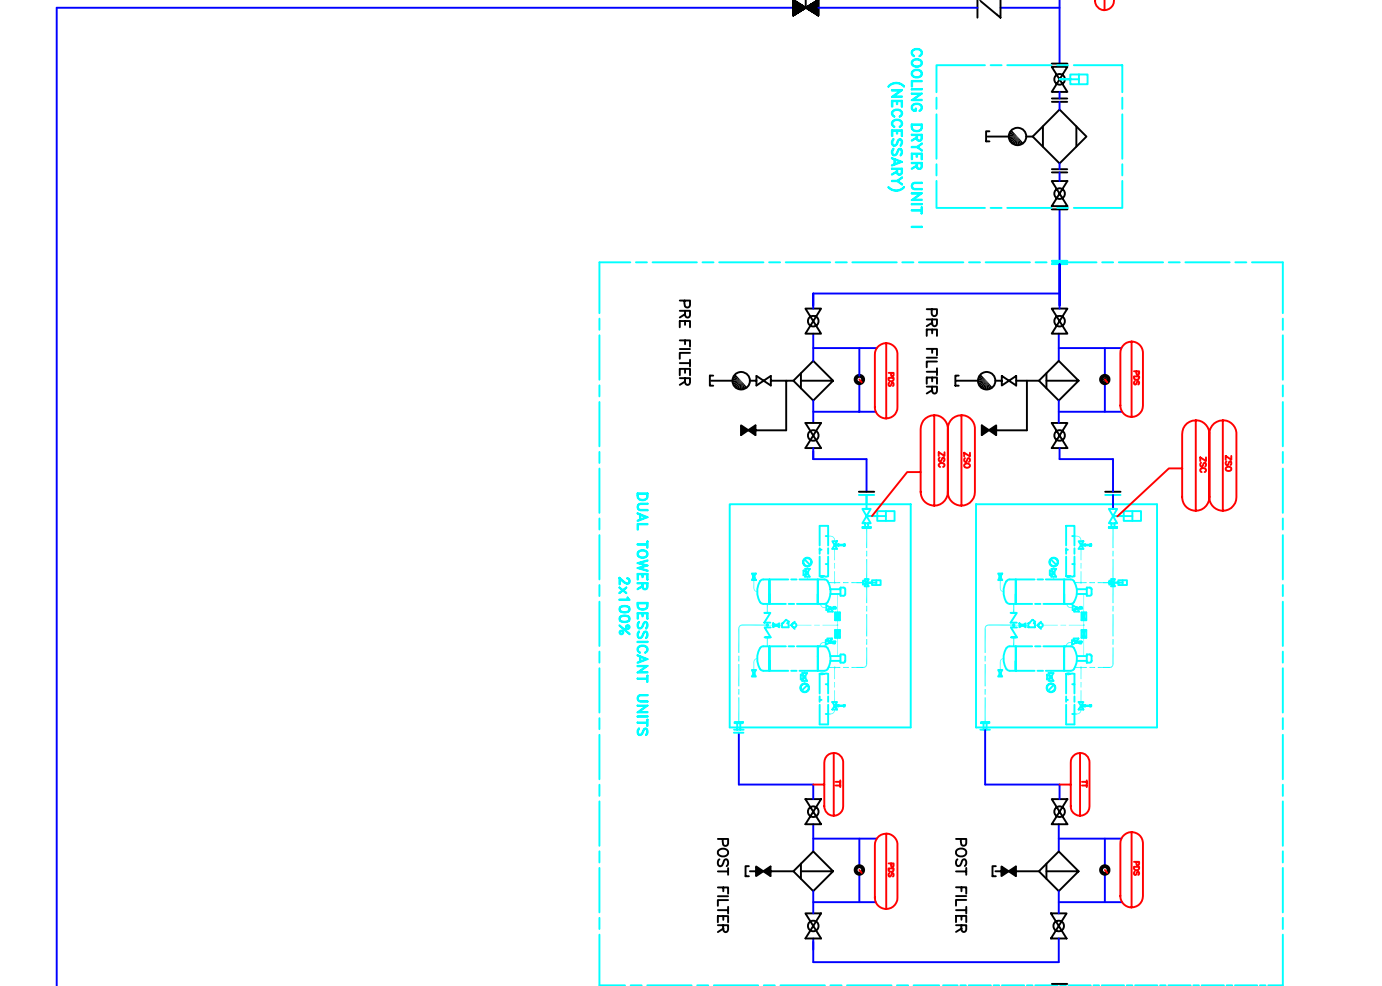
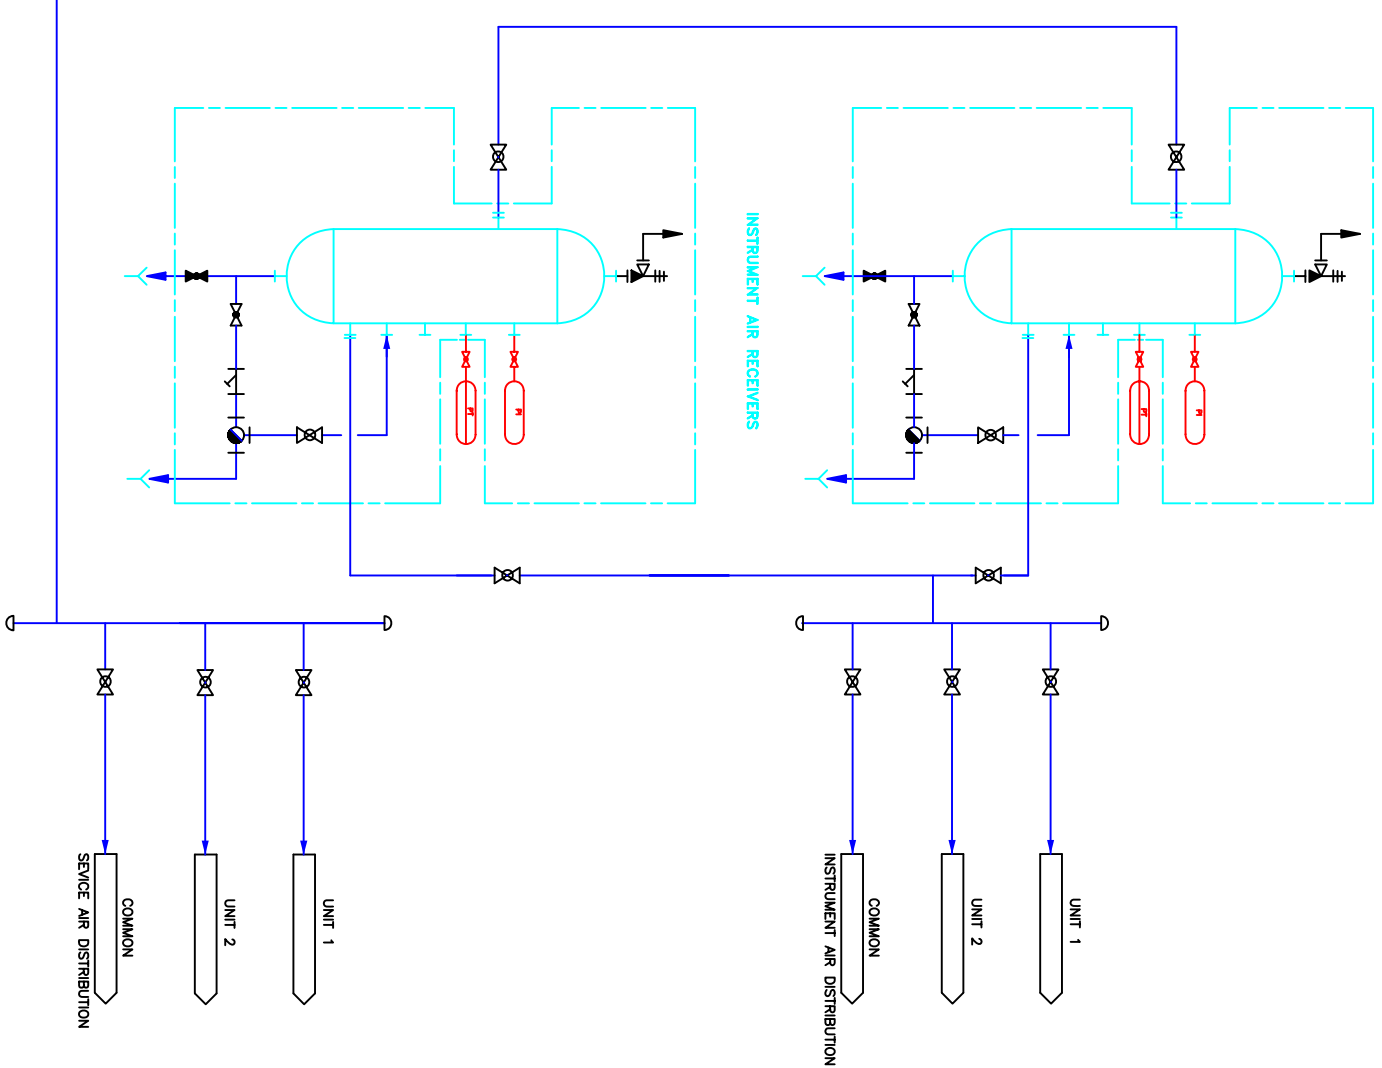
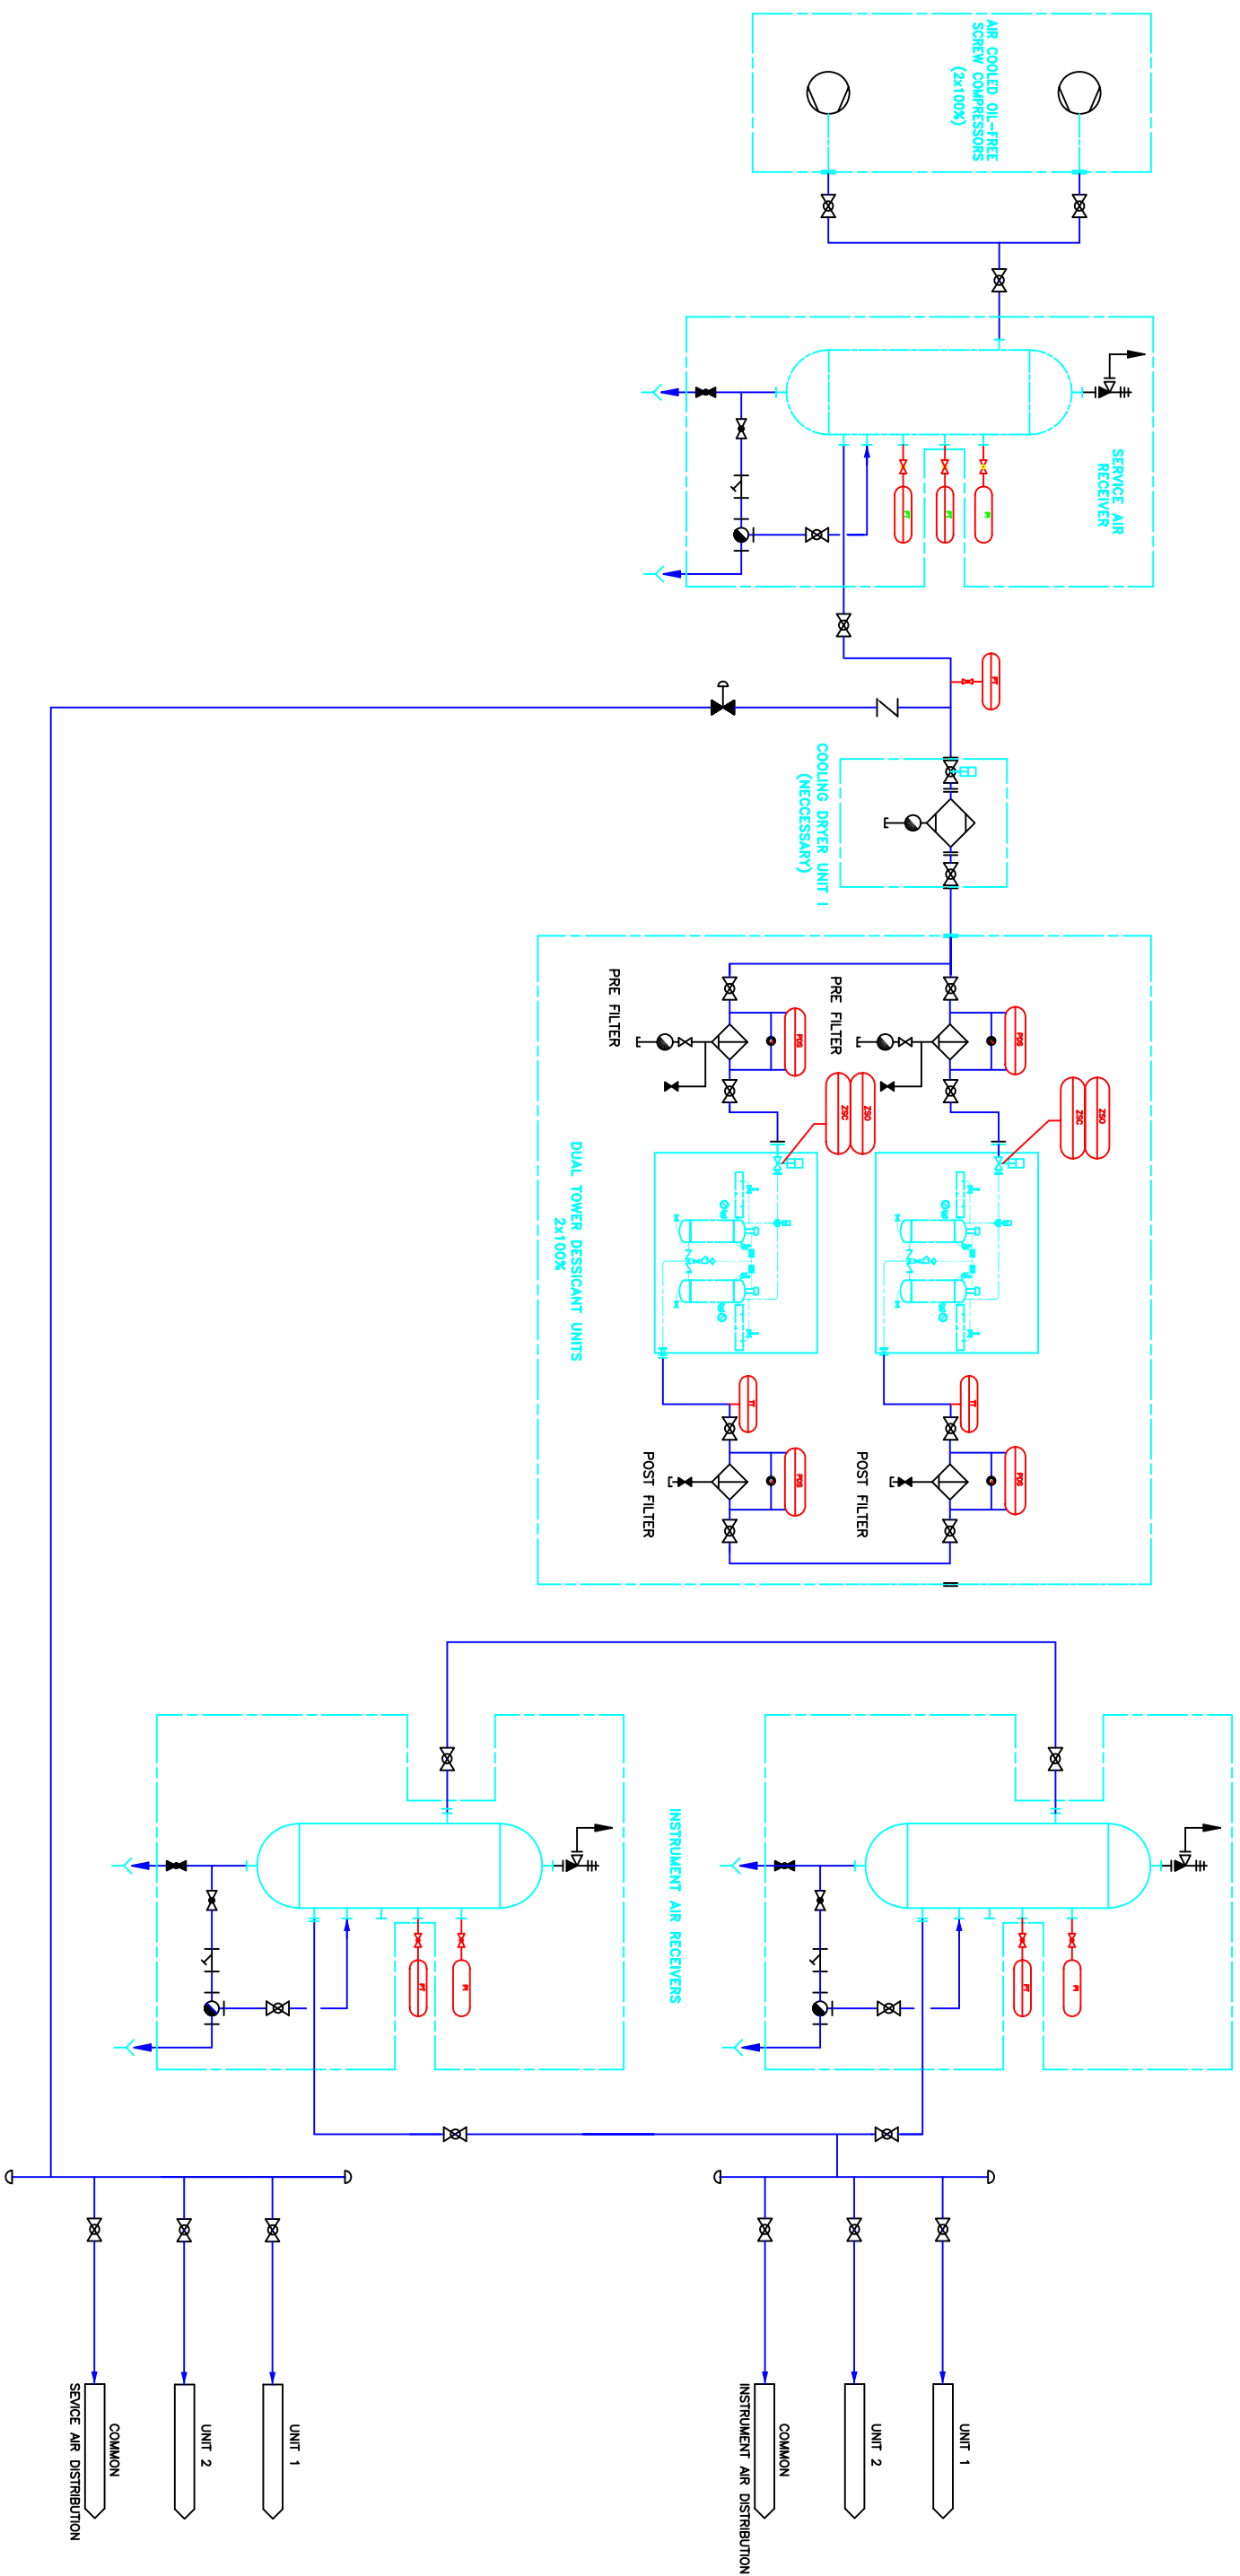


[illegible]

ENDESA FRANCE

MAIN CONTRACTOR:

G.E.-COBRA-INITEC

	JOB DESCRIPTION/PROYECTO:
	C.C. PP LUCY

TITLE/TMULO:



VALID FOR BID ONLY

This drawing is prepared for conceptual design. The design may be changed during the detailed design stage.