


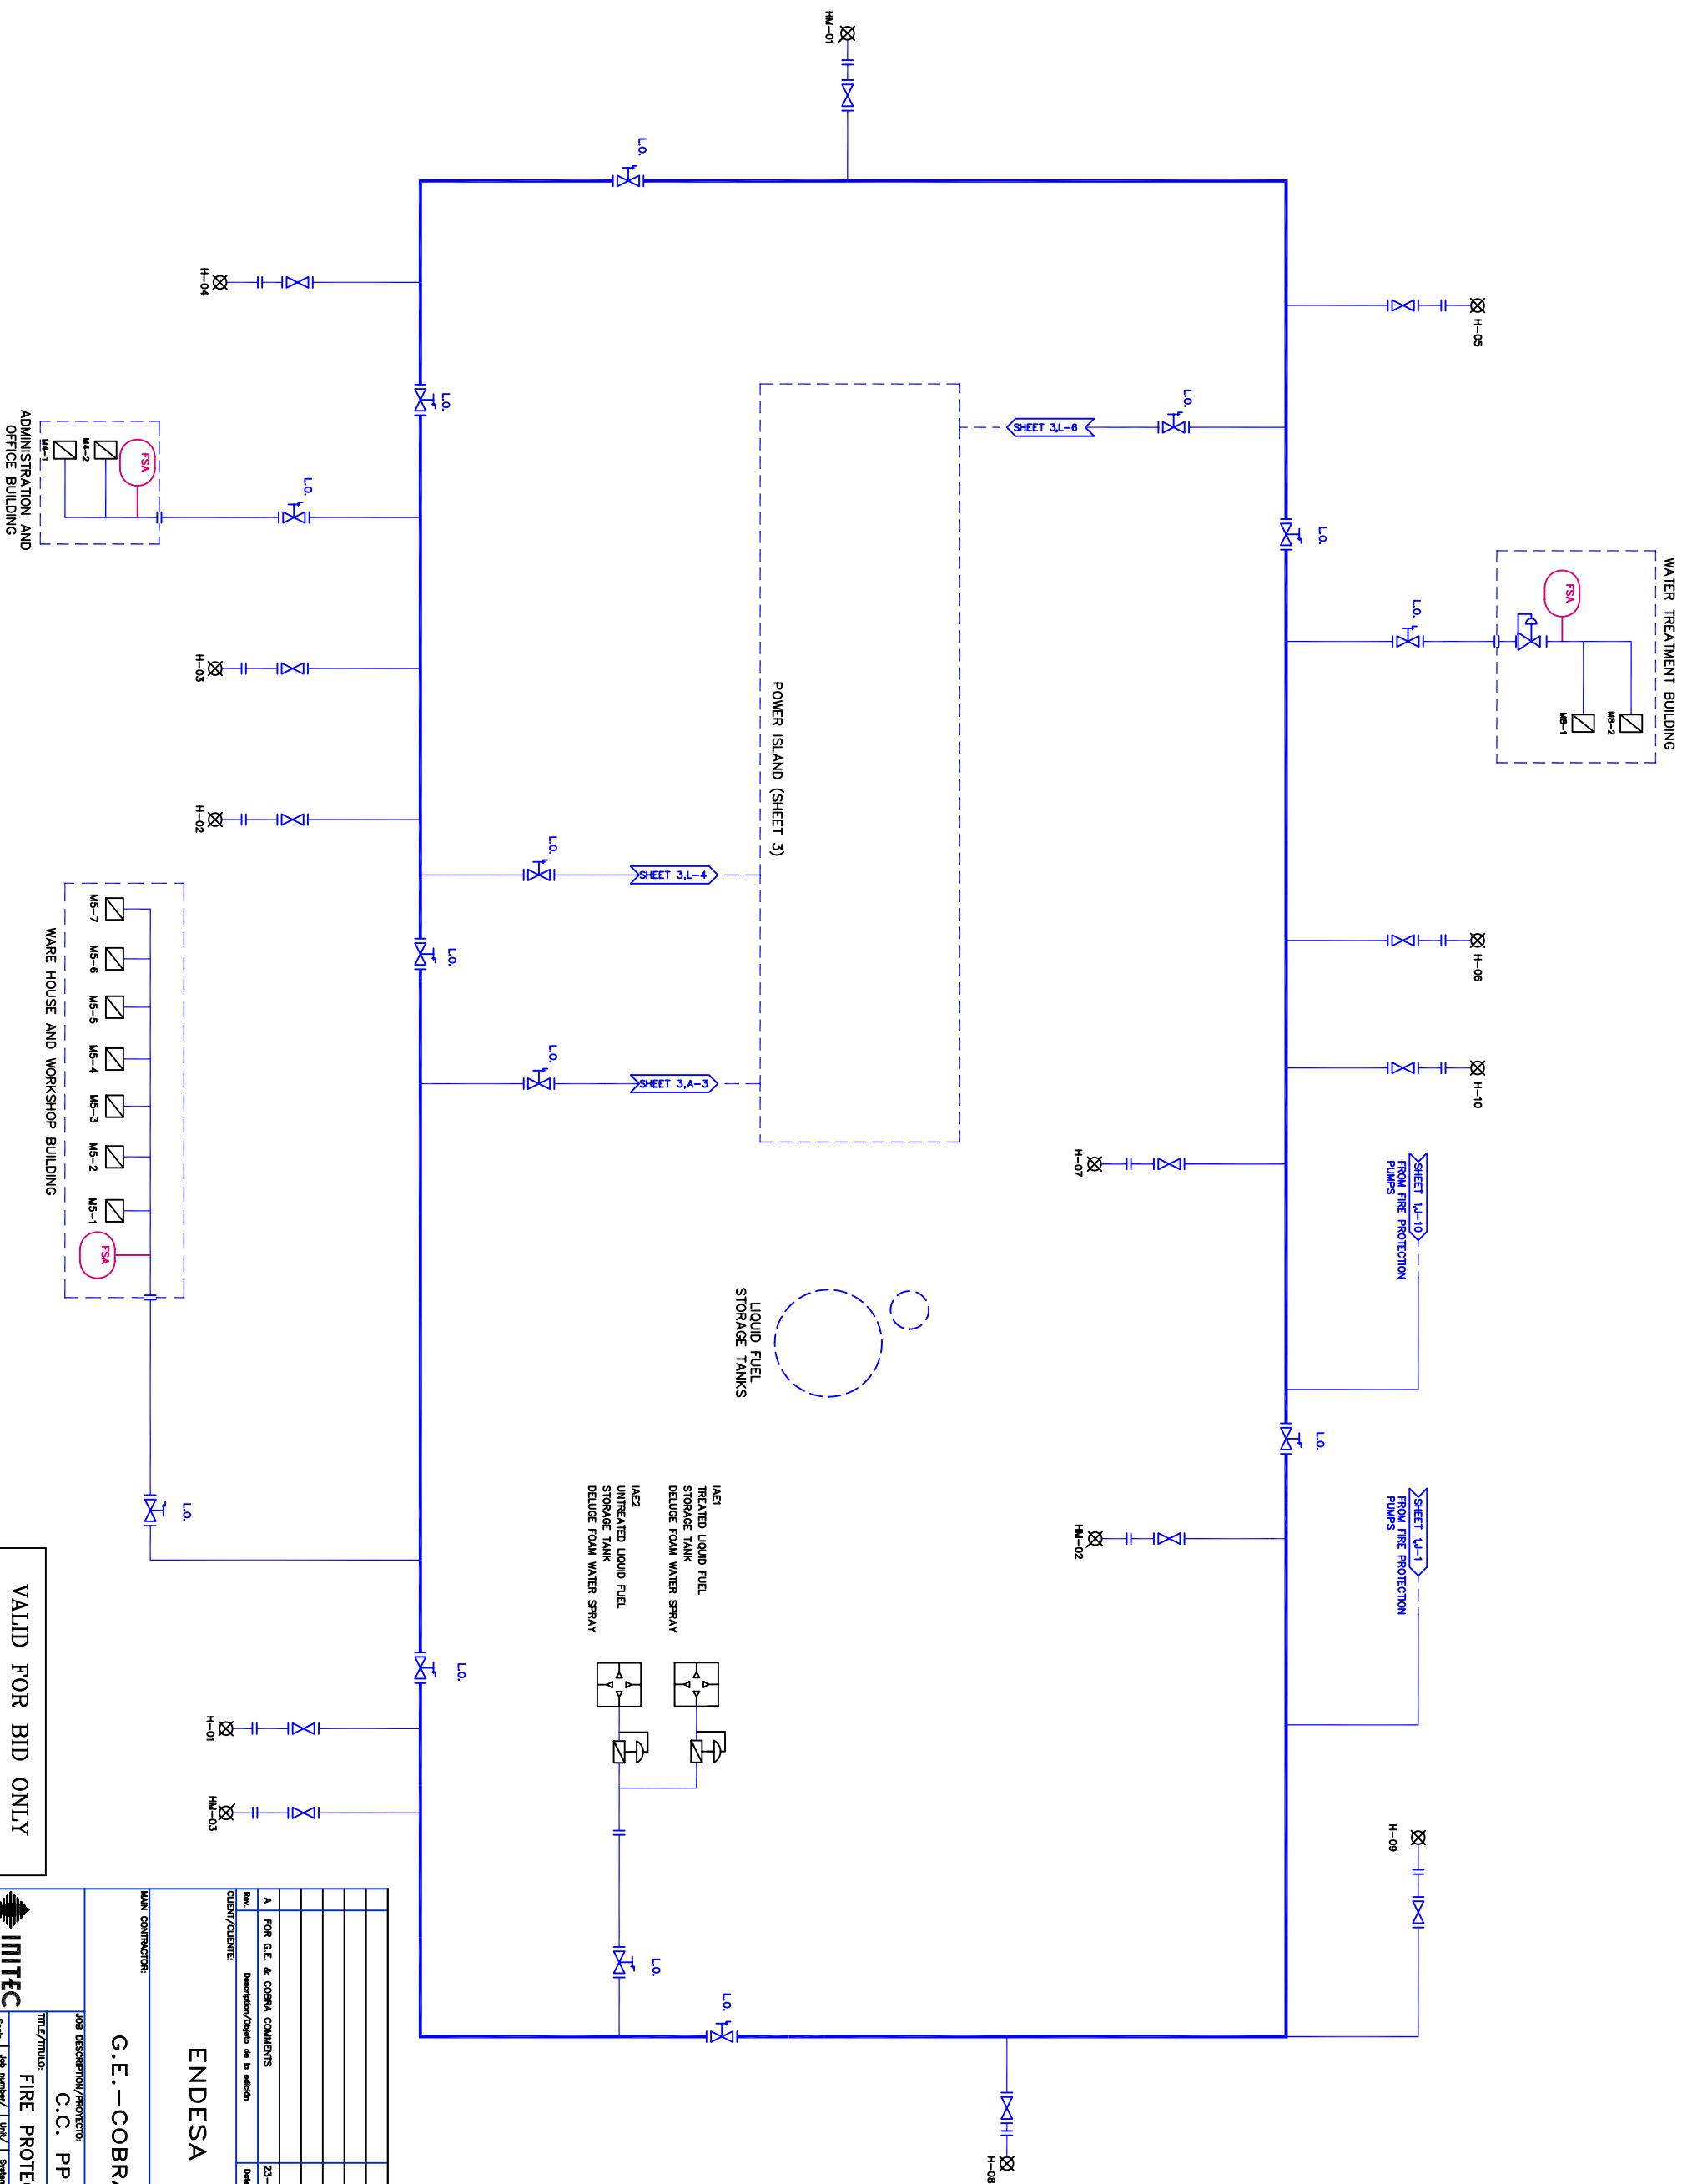

Rev.	Description/Objeto de la edición	23-11-07	F.A.L.	Prep./Asesor	Verif./Compr	Qd/C.Calculad	Aprob./Dirigido
A	FOR G.E. & COBRA COMMENTS						D.O.P.

ENDESA FRANCE

MAIN CONTRACTOR:

G.E.-COBRA-INITEC

	JOB DESCRIPTION/PROYECTO:
--	---------------------------

C.C. PP LUCY



VALID FOR BID ONLY
This drawing is prepared for conceptual design. The design may be changed during the detailed design stage.