


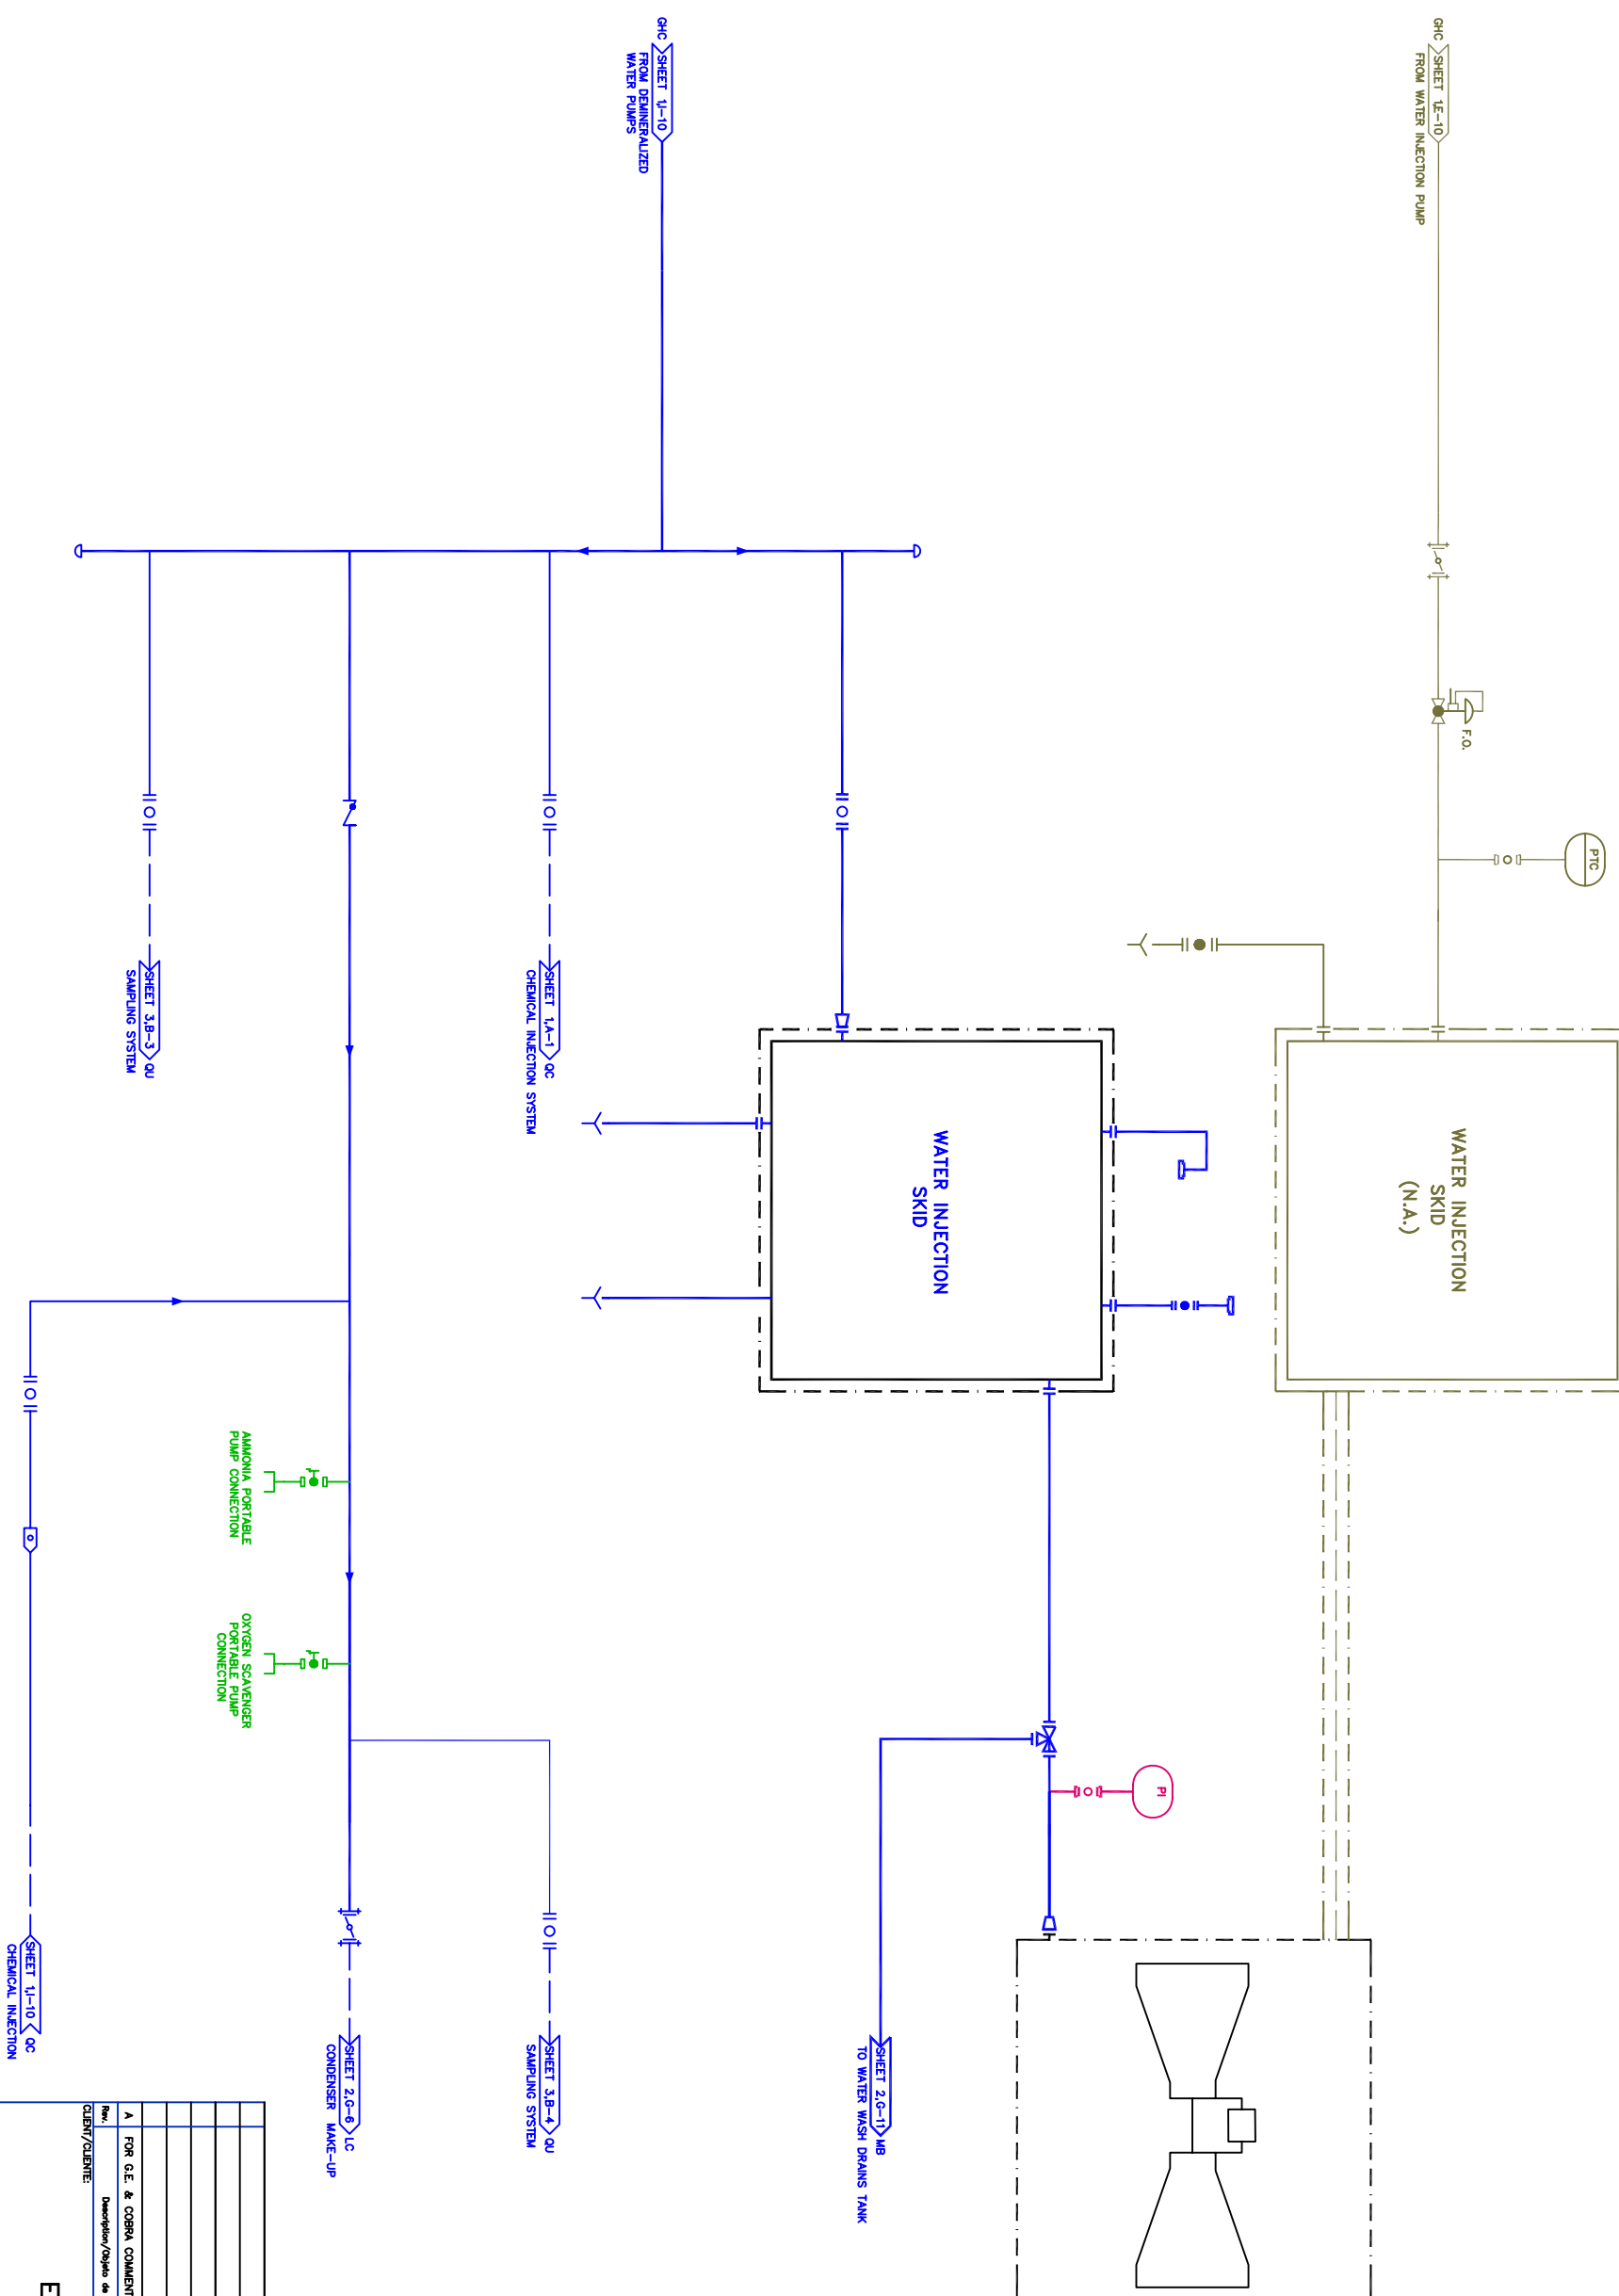

CLIENTE / CLIENTE:							
A	FOR G.E. & COBRA COMMENTS	23-11-07	F.A.M.				D.G.P.
Rev.	Description/Opciones de la edición	Data/Fecha	Impre./Medida	Ventil./Converg	Out/D.Colado	Apqr./D.Impr	

ENDESA FRANCE

MAIN CONTRACTOR:

G.E.-COBRA-INTEC

	JOB DESCRIPTION/PROYECTO: C.C. PP LUCY
--	---



VALID FOR BID ONLY
This drawing is prepared for conceptual design. The design may be changed during the detailed design stage.

ESTE PLANO ES PROPIEDAD DE INTEC PROHIBIDA SU REPRODUCCION