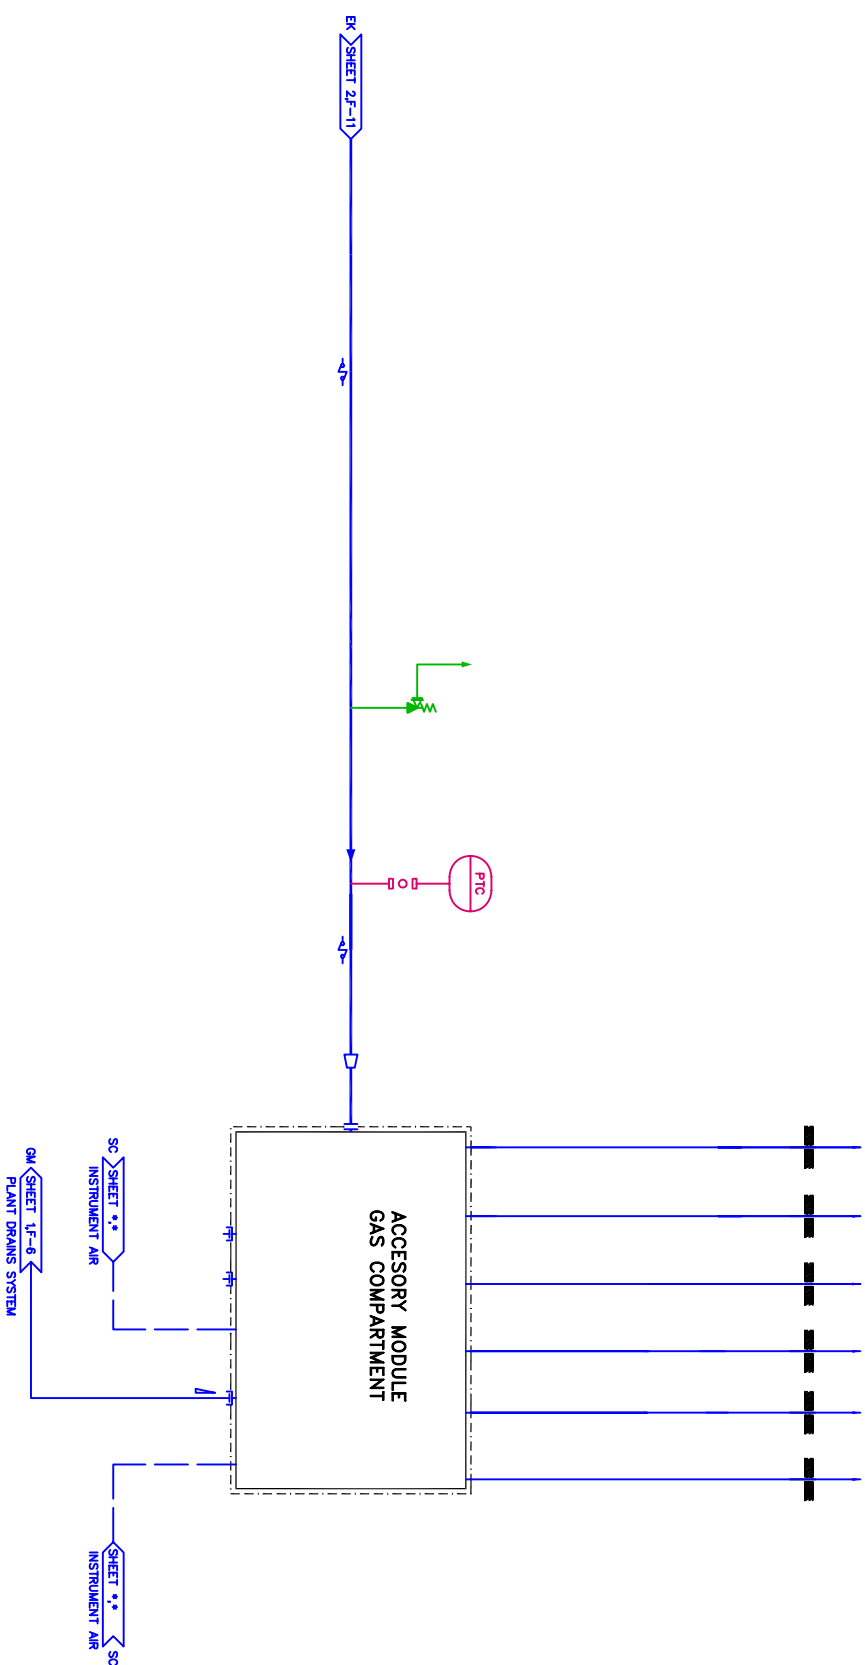


[illegible]

ENDESA FRANCE

MAIN CONTRACTOR:

G.E.-COBRA-INITEC

JOB DESCRIPTION/PROYECTO	

JOB DESCRIPTION/PROYECTO

TIME/TMULO

FUEL GAS SYSTEM P&ID

[illegible]

VALID FOR BID ONLY
This drawing is prepared for conceptual design. The design may be changed during the detailed design stage.

This drawing is prepared for conceptual design. The design may be changed during the detailed design stage.